

VORNADO

REALTY TRUST


1 Pennsylvania Plaza, 48th
Floor -West
New York, NY 10119

ARCHITECT:

vocon.

530 5th Avenue, 16th Floor
New York, NY 10036

PREPARED BY:

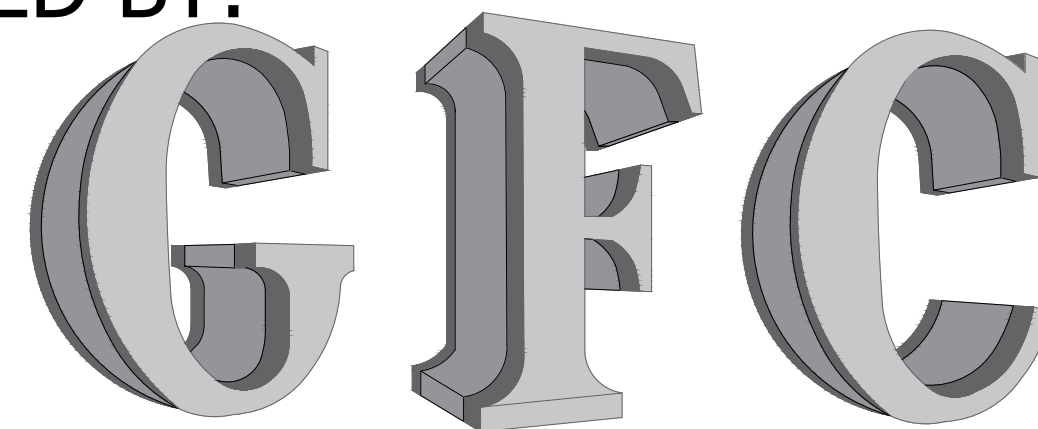

Ornamental Metal & Glass

GENERAL CONTRACTOR:

Clune Construction

405 Lexington Ave, 28th Floor, New York, NY 10174

:

:

TABLE of CONTENTS			SUBMISSION 11/14/2023
1	Z-01	Cover Sheet	•
2	Z-02	Plan, Elevation, Sections	•
3	Z-03	Plan, Elevation, Sections	•
4	Z-04	Plan, Elevation, Sections	•

FINISH SCHEDULE:

$\frac{1}{2}$ " CLEAR TEMPERED GLASS

Finish: Black Powder Coat

THESE DRAWINGS ARE THE SOLE PROPERTY OF GFC ORNAMENTAL METAL & GLASS AND MAY NOT BE USED OR DUPLICATED WITHOUT A WRITTEN CONSENT FROM GFC OMG. GFC OMG WILL NOT ASSUME RESPONSIBILITY FOR WORK ON ERRORS INCURRED BY OTHER TRADES SHOULD THESE DRAWINGS BE USED WITHOUT THE KNOWLEDGE OF GFC OMG.

ADDITIONAL COPIES ARE AVAILABLE UPON REQUEST.


Architectural drawings:	
Type:	Issue for ADD #1
Date:	09/23/2023

NO.	DATE	DESCRIPTION

VORNADO	
PROPOSAL:	# 23-728
DATE: (First date of issue)	11/14/2023
DRAWN BY:	P.M.:
Leo	F.Z.

LEGENDS, SYMBOLS & ABBREVIATIONS:


<p>- ELEVATION CALLOUT: UPPER NUMBER DENOTES DRAWING REFERENCE, LOWER NUMBER DENOTES SHEET NUMBER</p>	<p>- DETAIL CALLOUT: UPPER NUMBER DENOTES DRAWING REFERENCE LOWER NUMBER DENOTES SHEET NUMBER</p>	<p>A.F.F. ABOVE FINISH FLOOR ARCH. ARCHITECT B.O. BOTTOM OF B.T.B. BACK-TO-BACK C. CENTERLINE D.H. DOOR HEIGHT D.L. DAYLIGHT D.L.O. DAYLIGHT OPENING D.O. DOOR OPENING D.W. DOOR WIDTH F.O.G. FRONT OF GLASS G.S. GLASS SIZE HT. HEIGHT O.A. OVERALL</p>	<p>O.C. ON-CENTER OPP. OPPOSITE QTY. QUANTITY R.F. ROUGH OPENING REF. REFERENCE S.S. STAINLESS STEEL SIM. SIMILAR T.O.S. TOP OF SLAB T.O.F.F. TOP OF FINISH FLOOR TYP. TYPICAL V.I.F. VERIFY IN FIELD</p>
---	---	--	---

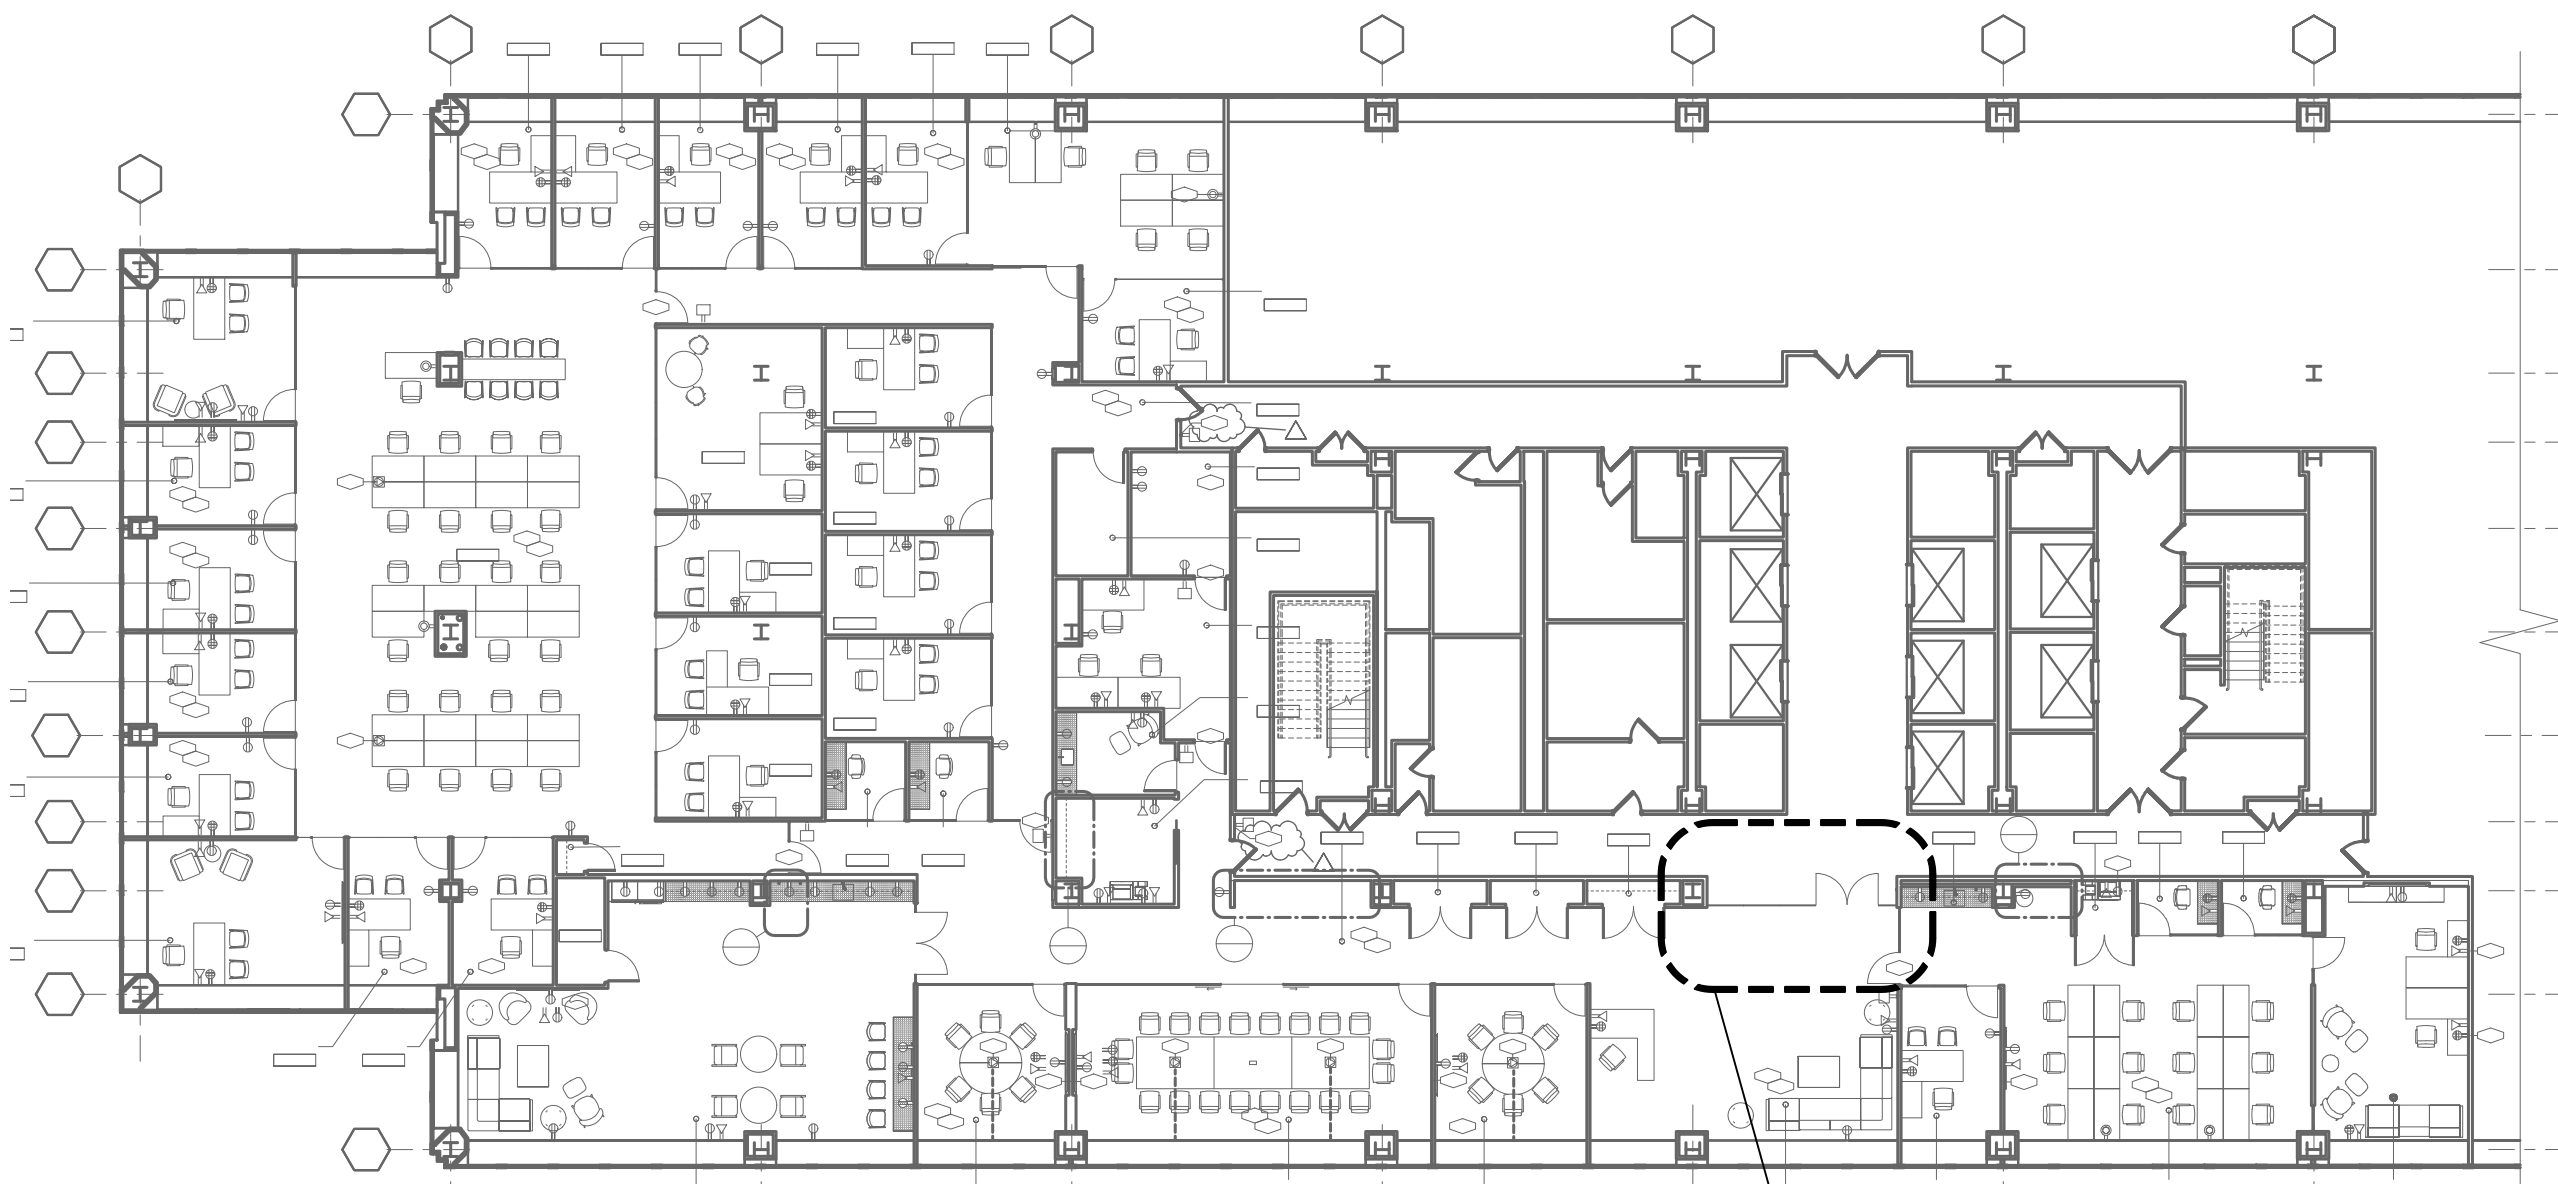


48 Floor PLAN

Scale: 3/4"=NTS

AREA OF WORK


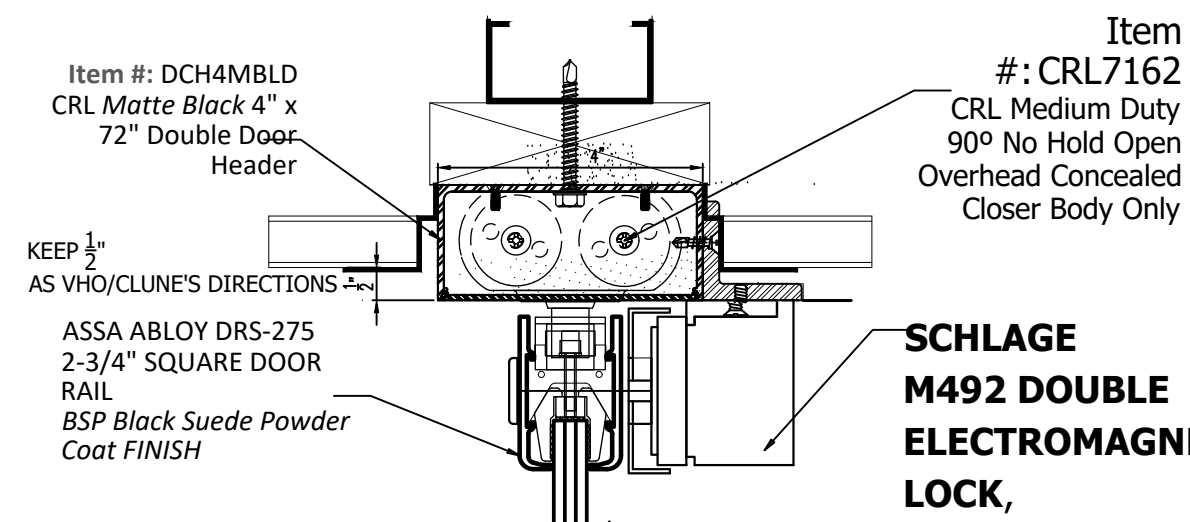


33 SECTION VIEW
Scale: 6"=1'-0"

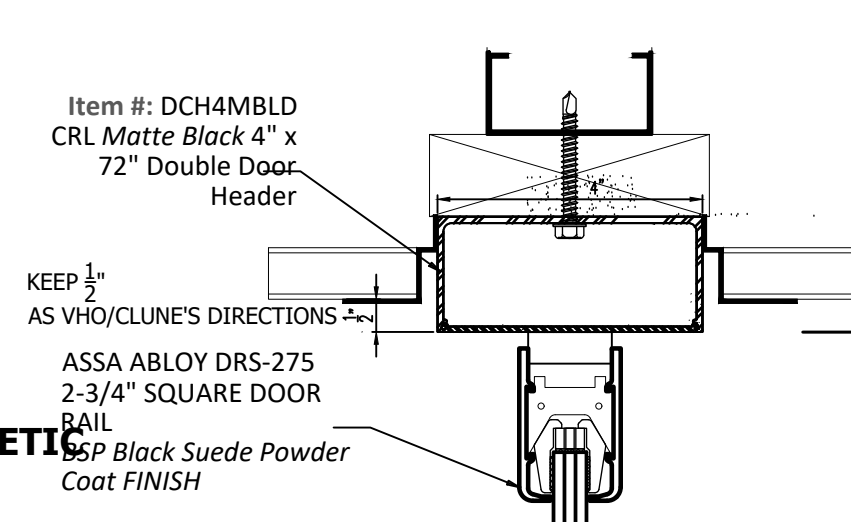


31 SECTION VIEW
Scale: 6"=1'-0"

VORNADO realty trust 48 Floor

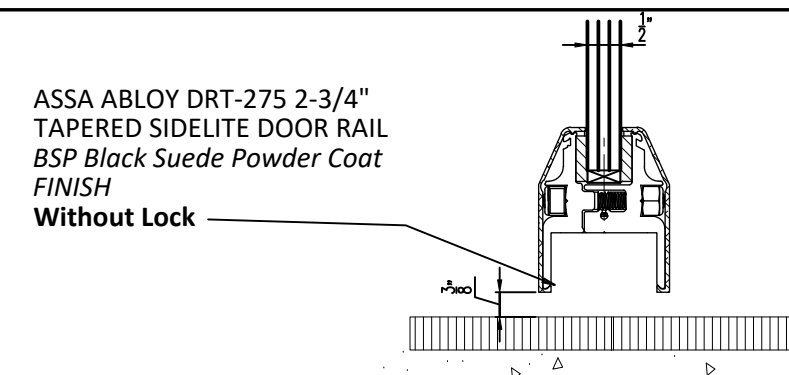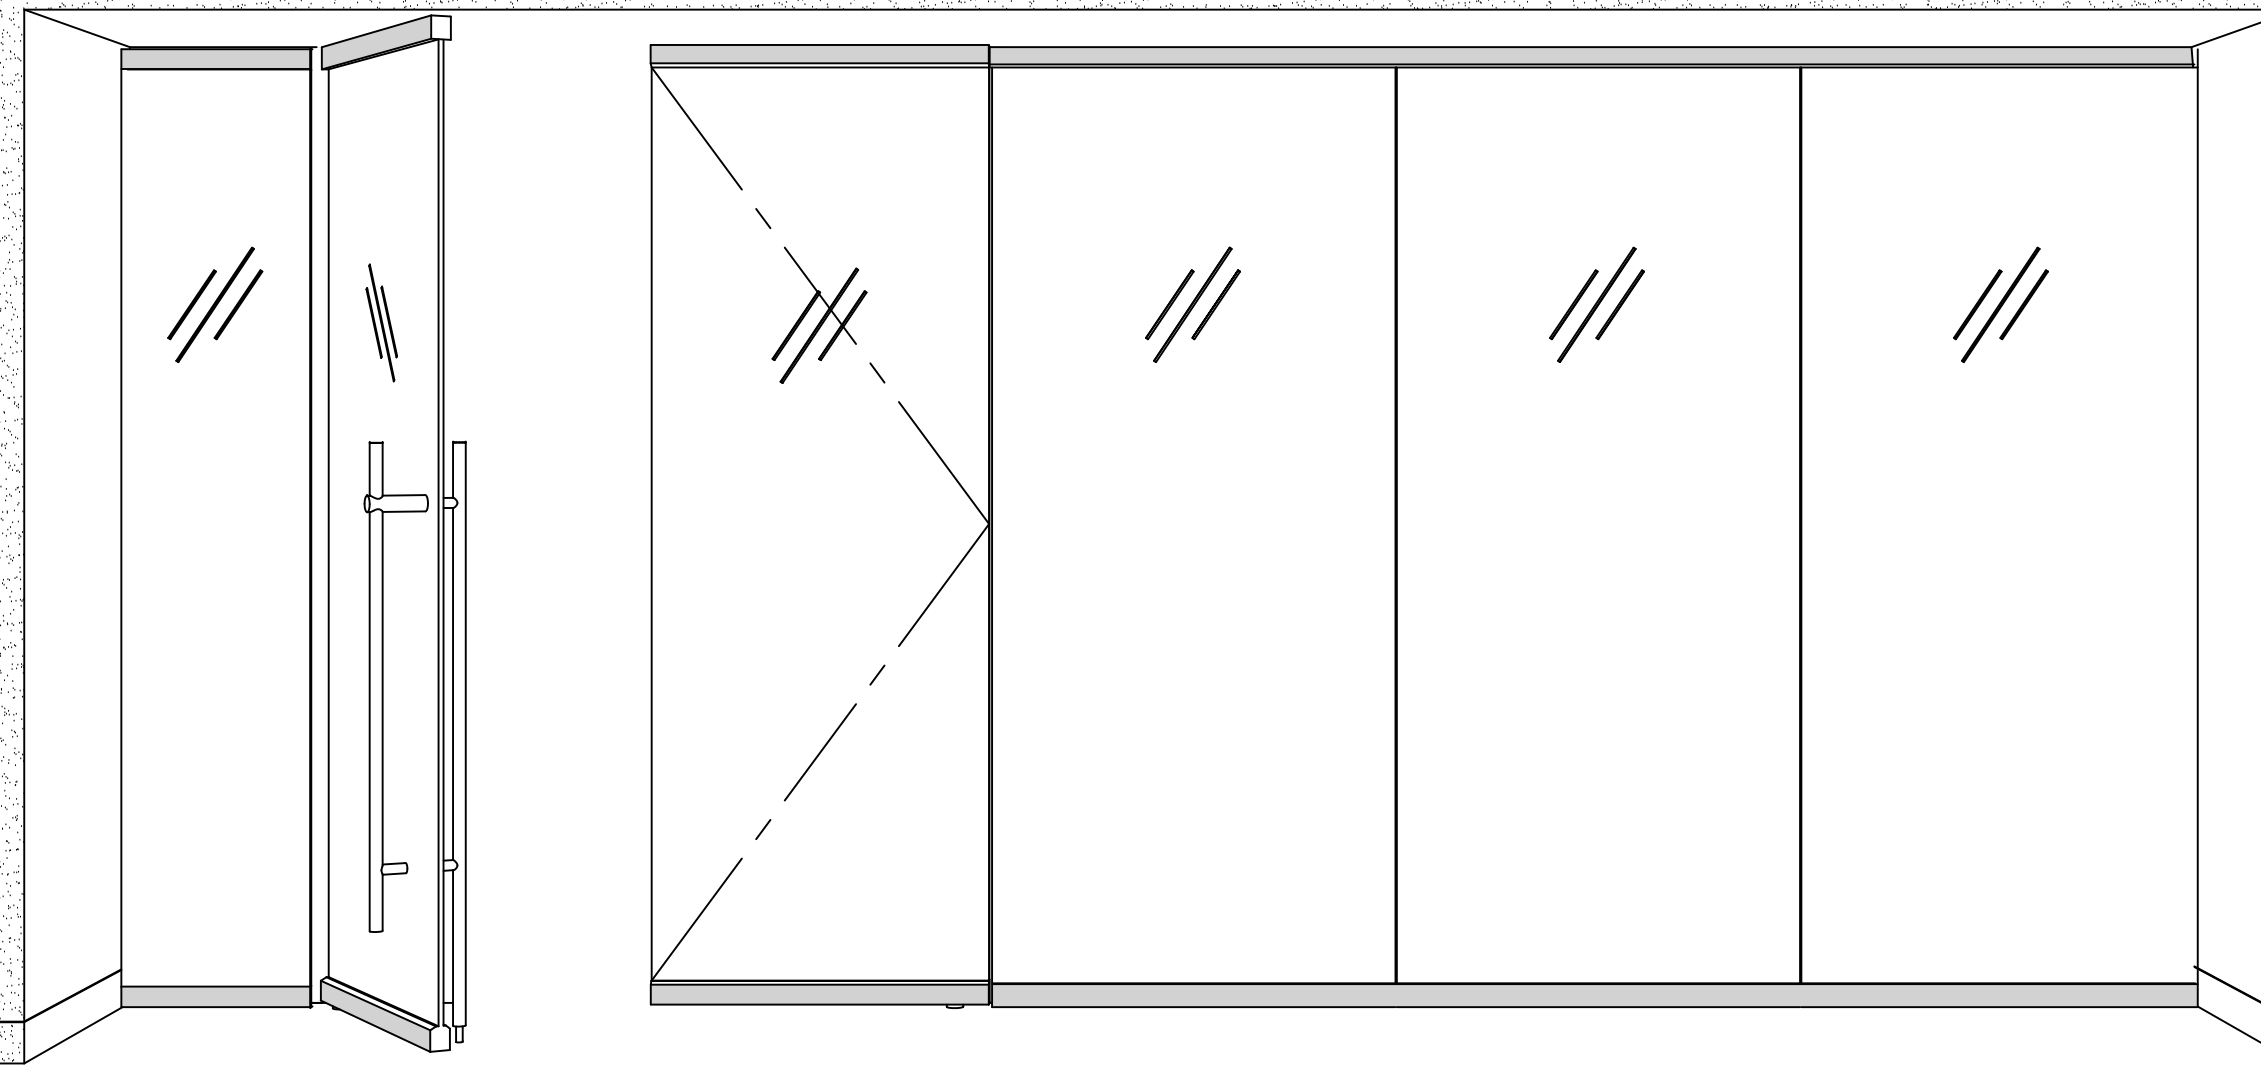

34 SECTION VIEW
Scale: 6"=1'-0"

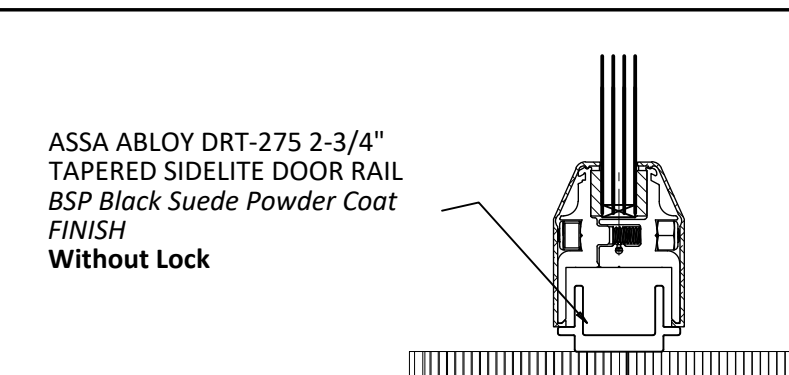


32 SECTION VIEW
Scale: 6"=1'-0"

Finishes

General Notes

1. ALL DIMENSIONS TO BE FIELD IN VERIFIED PRIOR TO FABRICATION & INSTALLATION.
2. SEE OTHER DRAWINGS FOR MORE NOTES.
3. CAULKING AT BUTT JOINTS TYPICAL.
4. MINIMUM 1/8" GAP, U.O.N.
5. WRITTEN DIMENSIONS SUPERCEDE ALL SCALED DIMENSIONS.
6. ALL FASTENERS ARE 300 SERIES STAINLESS STEEL, U.O.N.
7. METAL STUD FRAMING & WOOD BLOCKING NOT BY GFC O.M.G.
8. ALL GLASS JOINTS, ALL GLASS SIZES WILL HAVE A TOLERANCE OF ±1/8", U.O.N.
9. SEE GFC O.M.G DWG # Z-000 FOR GLASS FINISH SCHEDULES & LOCATION OF ALL ITEMS.
10. ANY MATERIALS LISTED w/LEAD TIMES ARE APPROX. AFTER FIELD SIZES HAVE BEEN TAKEN OR APPROVED / GUARANTEED DIMENSIONS.
11. GFC EXCLUDES THE FOLLOWING ELECTRIC WIRING & HOOK-UP, WOOD BLOCKING, METAL STUD FRAMING, AND SUPPORTS, REMOVALS, CHOPPING, PATCHING OF EXISTING, ANYTHING NOT SPECIFICALLY CALLED OUT ON GFC SHOP DWGS FINISHES FINAL CLEANING & PROTECTION.

KEY PLAN:

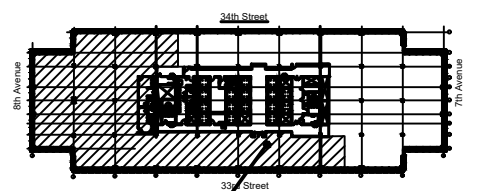

KEY PLAN
N.T.S.

INFORMATION ON THIS DOCUMENT IS PROPRIETARY AND SHALL NOT BE USED, COPIED, REPRODUCED, DISCLOSED IN WHOLE OR IN PART WITHOUT WRITTEN CONSENT OF GFC ORNAMENTAL METAL AND GLASS, LLC. GFC ORNAMENTAL METAL AND GLASS, LLC ASSUMES NO RESPONSIBILITY FOR ANY ERRONEOUS WORK PERFORMED BY OTHER TRADES USING THESE DRAWINGS.

No.	Revision/Issue	Date

Prepared by
G.F.C. ORNAMENTAL METAL & GLASS, LLC.
2200 JERICHO TPKE
NEW HYDE PARK, NY
Tel: (516) 880-4655
www.gfc-omg.com

ARCHITECT:
vocon.
530 5th Avenue, 16th Floor
New York, NY 10036

General contractor:
Clune Construction Co,
Located in: Grand Central-42 St
155 Lexington Ave, 28th Floor, New York, NY 10017
Phone: (212) 682-1789

VORNADO REALTY TRUST
1 Pennsylvania Plaza, 48th Floor - West
New York, NY 10119

Title
Plan, Elevation, Sections

PM	Scale: (ARCH-D)	Sheet No.
F.Z.	SEE NOTED	
Drawn by	First date of issue	
Leo	11/10/23	
Checked by	Job No.	Z-02
G.Z.	23728	
Approved by		
G.Z.		

Architectural Door Accessories

ASSA ABLOY Opening Solutions

Experience a safer and more open world

Rockwood LP3301 - PostMount Locking Pull



- Available Finishes:
- US320/630
 - US32/629
 - US26/628
 - 314
 - 314E
 - 4E (Translucent Brass PC)
 - EppurAlu®
 - BSP (Black Suede Powder Coat)
 - WSP (White Suede Powder Coat)
 - Stock Powder Coats

- Specifications:
- FEATURES:**
- Fits operated from outside; turn piece on inside
 - Cylinder options: Kim Cylinder, Small format interchangeable core housing; 2-pin (CPC) less core and key (Standard), Small format interchangeable core housing w/ plastic construction core; 7-pin (DPC, Customer Supplied Cylinder, Dummy Cylinder, or Privacy function, keyless locking function)
 - Door types: 1/2", 3/4" thick glass, 1" or 2" thick aluminum, hollow metal or wood door
 - Multiple locking options: face, head or both
 - Both locksets 2" from face of door to centerline of bolt
 - Bolt has 7/8" travel with fine adjustment
 - Horizontal push/pull bar option
- BENEFITS:**
- Cylinder and thumbturn location eliminates physical strain when locking and unlocking
 - Glass door applications secure the opening and allow for more natural light
 - Both concealed handle and provides a clean, unobstructed look
 - Simple door preparation allows for faster installation
 - Suits with popular Rockwood door pulls, COBLEN, KILUSLOW and SARCENT lever handles, MCKENNEY hinges, creating a continuum of design
 - Offers flexibility in custom sizes for a variety of applications

ASSA ABLOY Opening Solutions
Architectural Accessories Group
Rockwood, PA
P: 800.458.2424 • F: 800.923.5212
www.assaabloy.com/rockwood


CS-47301-4011

Glass Solutions

ASSA ABLOY Opening Solutions

Experience a safer and more open world

DRS-275 Square Door Rail

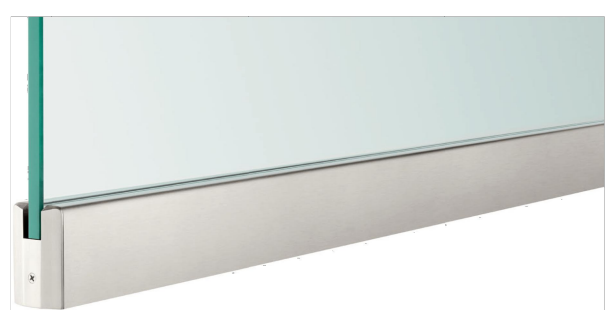

- Available Finishes:
- US320/630
 - US32/629
 - US26/628
 - 314
 - 314E
 - 4E (Translucent Brass PC)
 - EppurAlu®
 - BSP (Black Suede Powder Coat)
 - WSP (White Suede Powder Coat)
 - Stock Powder Coats
- GLASS THICKNESS
3/4", 1", 1 1/4", 1 3/4"
- HEIGHT
2 1/2"

Specifications:

- MATERIAL:**
Aluminum Body, Bright or Satin Stainless Steel Cladding
- FEATURES:**
Wedge clamping system for easy installation.
- OPTIONS:**
- Fabricated and supplied with standard closer or pivot components.
 - Custom fabrication for competitor's hardware available upon request (consult factory for compatibility).
 - Bottom rail available with deadbolt lock and indicator.

ASSA ABLOY Opening Solutions
Glass Solutions
108 Four Valley Drive
Vaughan, ON L4K 4T5
P: 800.461.3007
www.assaabloy.com

Canada
ASSA ABLOY Door Security Solutions
108 Four Valley Drive
Vaughan, ON L4K 4T5
P: 800.461.3007
www.assaabloy.com

Copyright © 2023, ASSA ABLOY Accessories and Door Controls Group, Inc. All rights reserved. Reproduction in whole or in part without the express written permission of ASSA ABLOY Accessories and Door Controls Group, Inc. is prohibited.

CS-DRS-275 - 902

Glass Solutions

ASSA ABLOY Opening Solutions

Experience a safer and more open world


SRT-275 Tapered Sidelite Rail with Gasket



- Available Finishes:
- US320/630
 - US32/629
 - US26/628
 - 314
 - 314E
 - 4E (Translucent Brass PC)
 - EppurAlu®
 - BSP (Black Suede Powder Coat)
 - WSP (White Suede Powder Coat)
 - Stock Powder Coats
- GLASS THICKNESS
3/4", 1", 1 1/4", 1 3/4"
- HEIGHT
2 1/2"

Specifications:

- MATERIAL:**
Aluminum Body, Bright or Satin Stainless Steel Cladding
- WHERE USED:**
Sidelite Bottom or Top
- FEATURES:**
- Provided with rail in gasket. Optional pre-fit gasket available upon request.
 - Many saddle options for varying conditions.
 - Bottom rails provided with setting blocks.

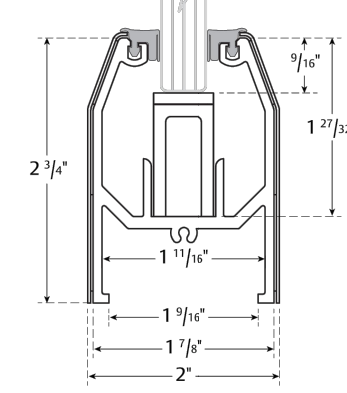

- SADDLE HEIGHT OPTIONS**
- SAS-1875X125
 - SAS-1875X180/275
 - SAR-1875X250/750
 - SAL-1875X500/825

ASSA ABLOY Opening Solutions
Glass Solutions
108 Four Valley Drive
Vaughan, ON L4K 4T5
P: 800.461.3007
www.assaabloy.com

Canada
ASSA ABLOY Door Security Solutions
108 Four Valley Drive
Vaughan, ON L4K 4T5
P: 800.461.3007
www.assaabloy.com

Copyright © 2023, ASSA ABLOY Accessories and Door Controls Group, Inc. All rights reserved. Reproduction in whole or in part without the express written permission of ASSA ABLOY Accessories and Door Controls Group, Inc. is prohibited.

CS-SRT-275 - 1022

Item #: DCH4MBLD CRL Matte Black 4" x 72" Double Door Header




SCHLAGE M492 DOUBLE ELECTROMAGNETIC LOCK, the dimensions are 2-7/8"H x 10-1/2"L x 1-5/8"D





CRL Item #: CRL8760A90® Hold Open Adjustable Spring Power Overhead Concealed Door Closer "A" Package




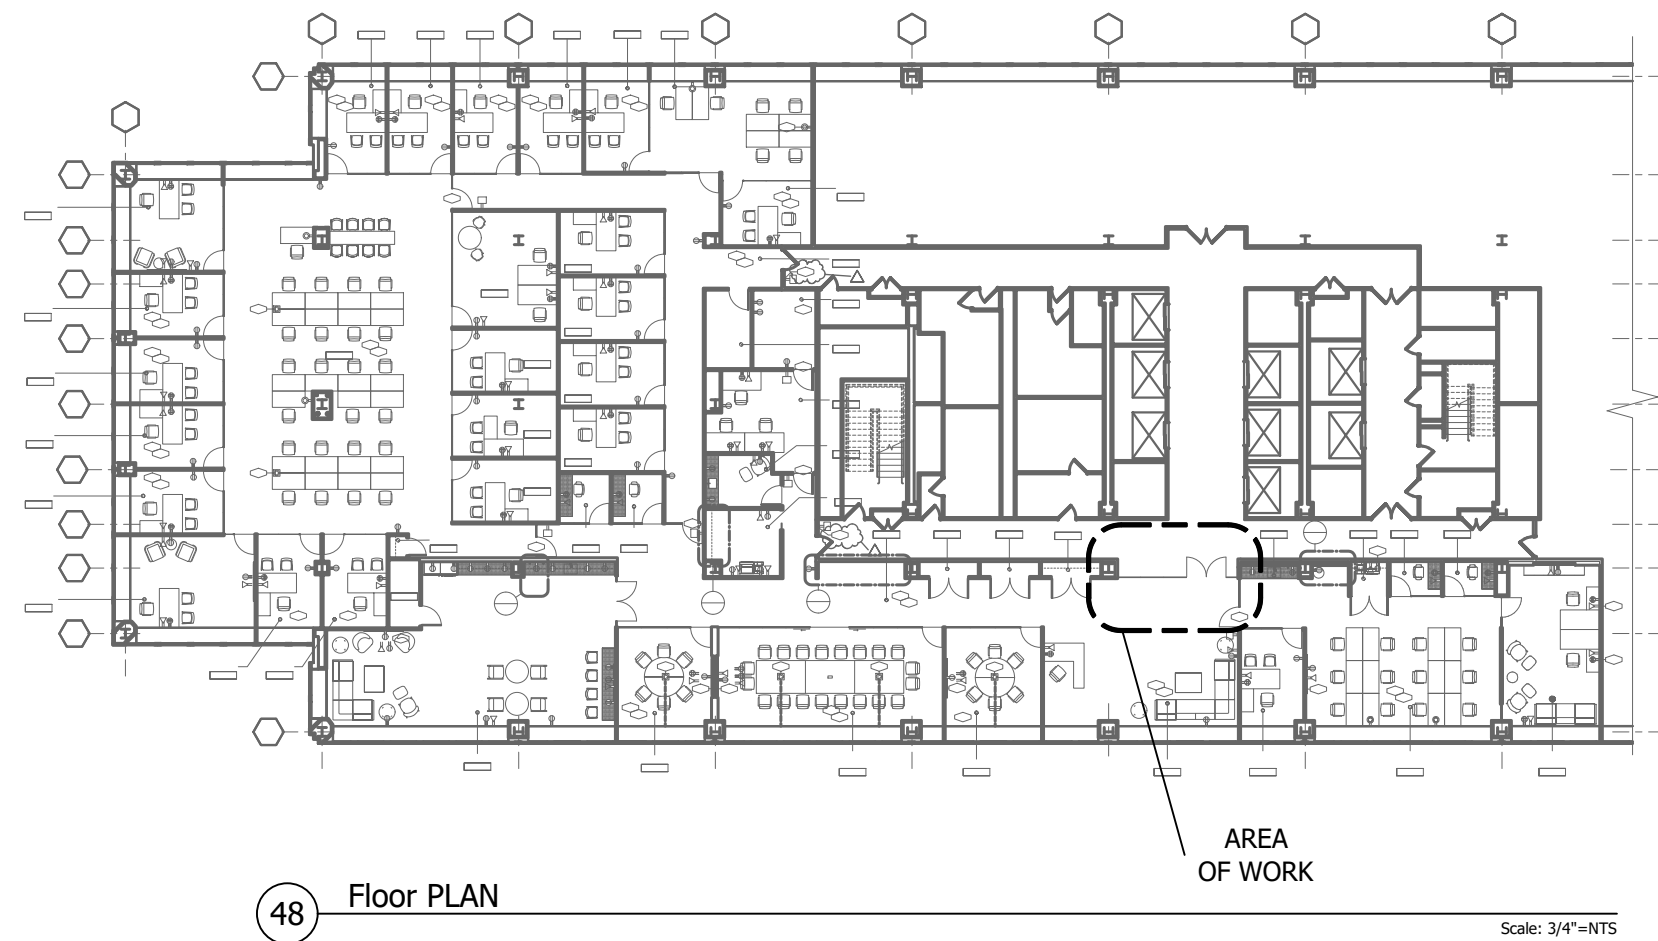

Corridor

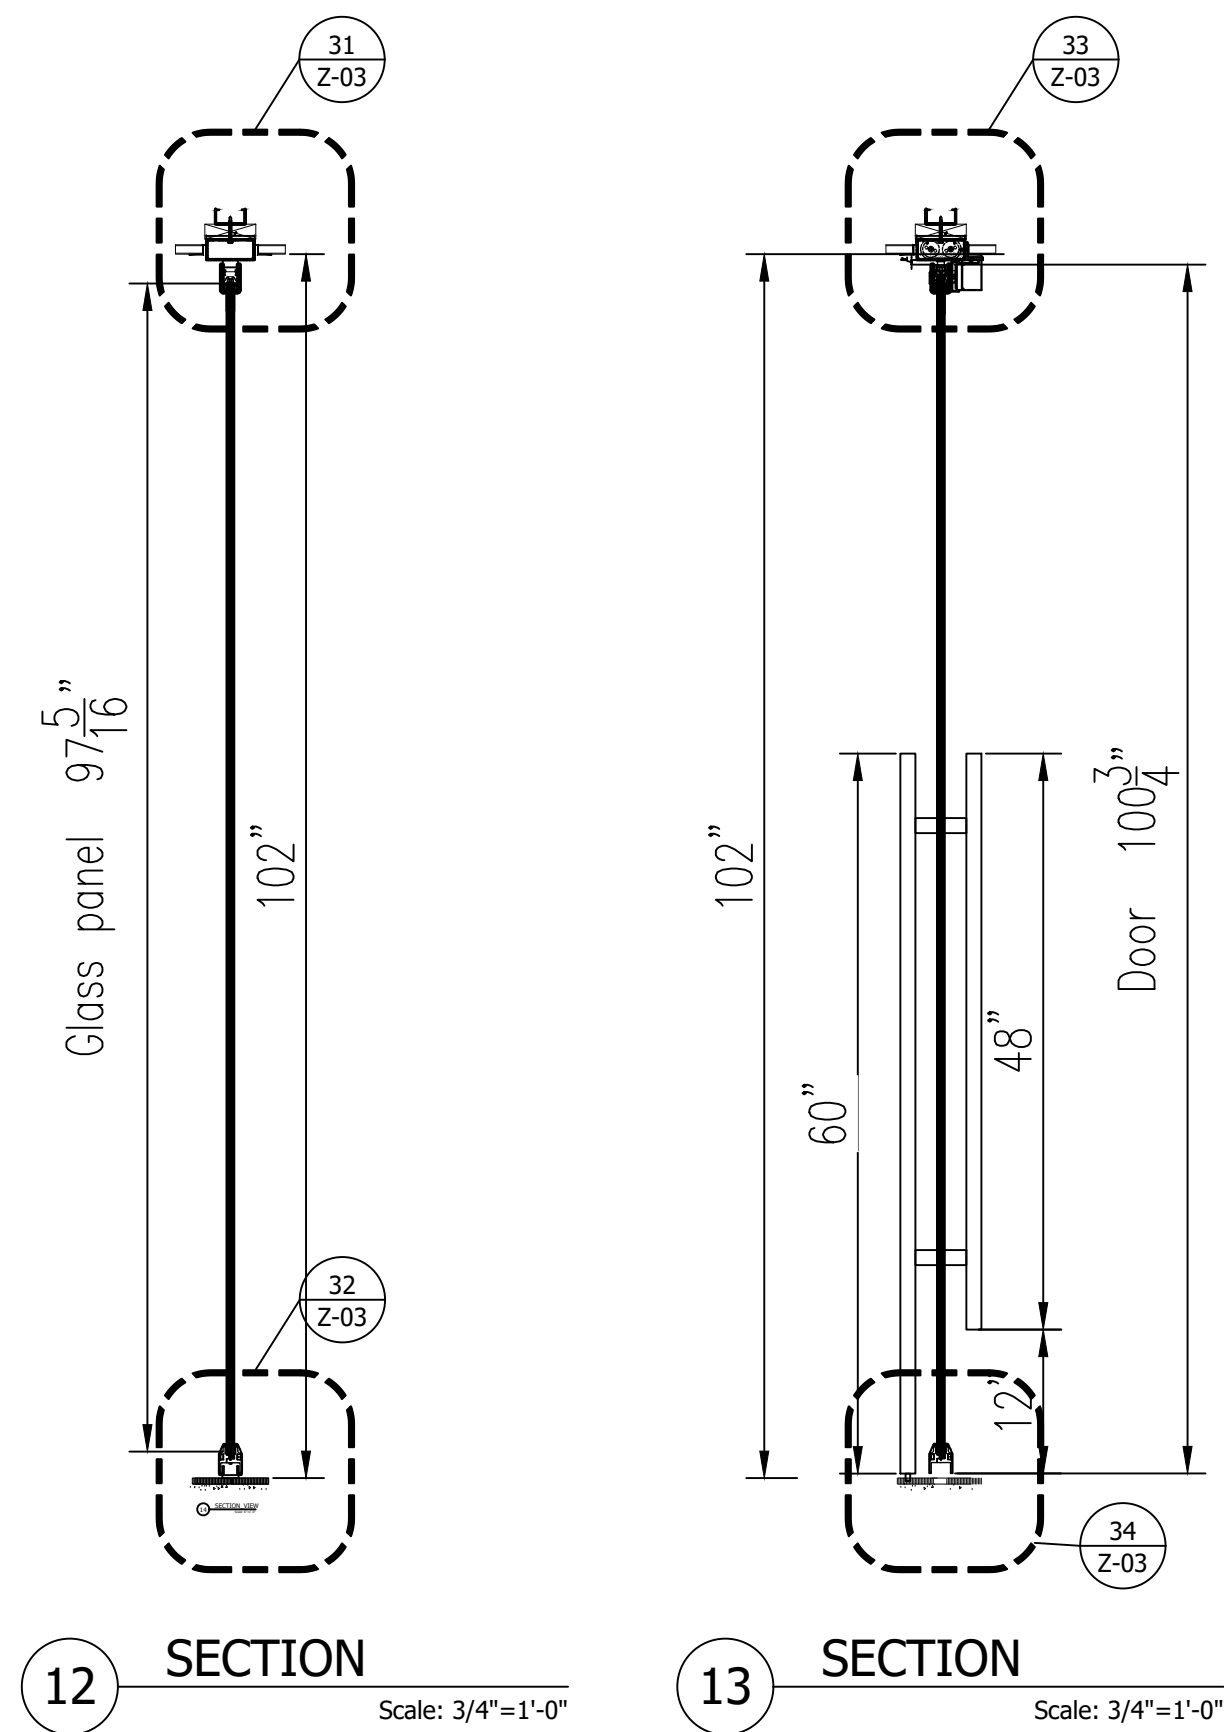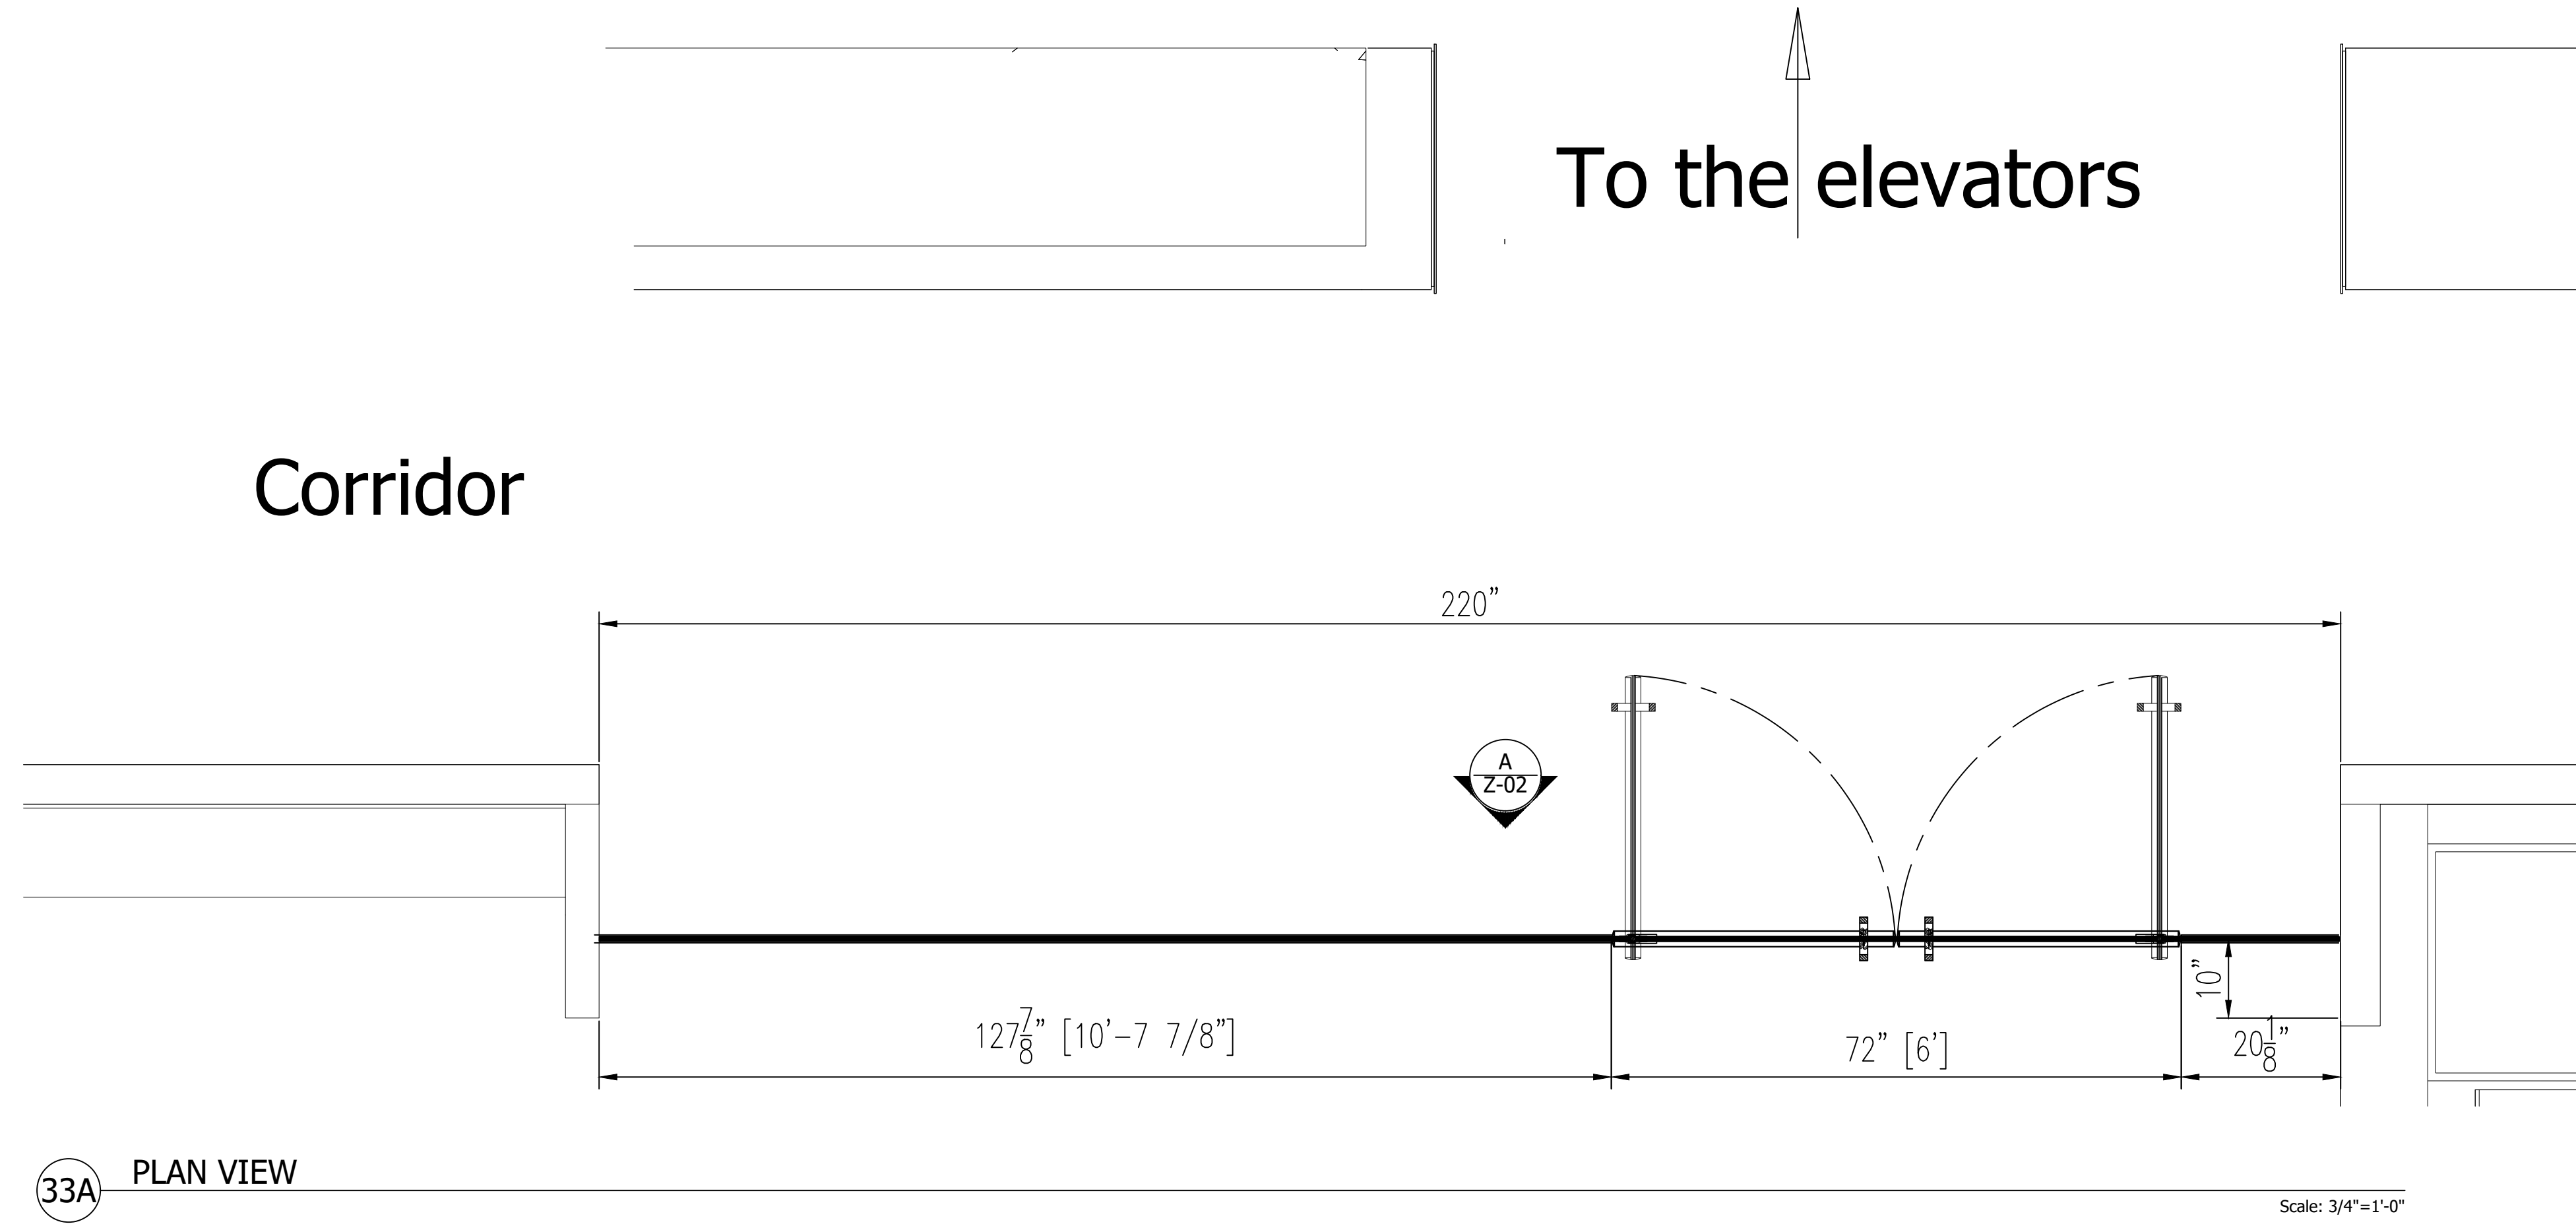

ELEVATOR LOBBY

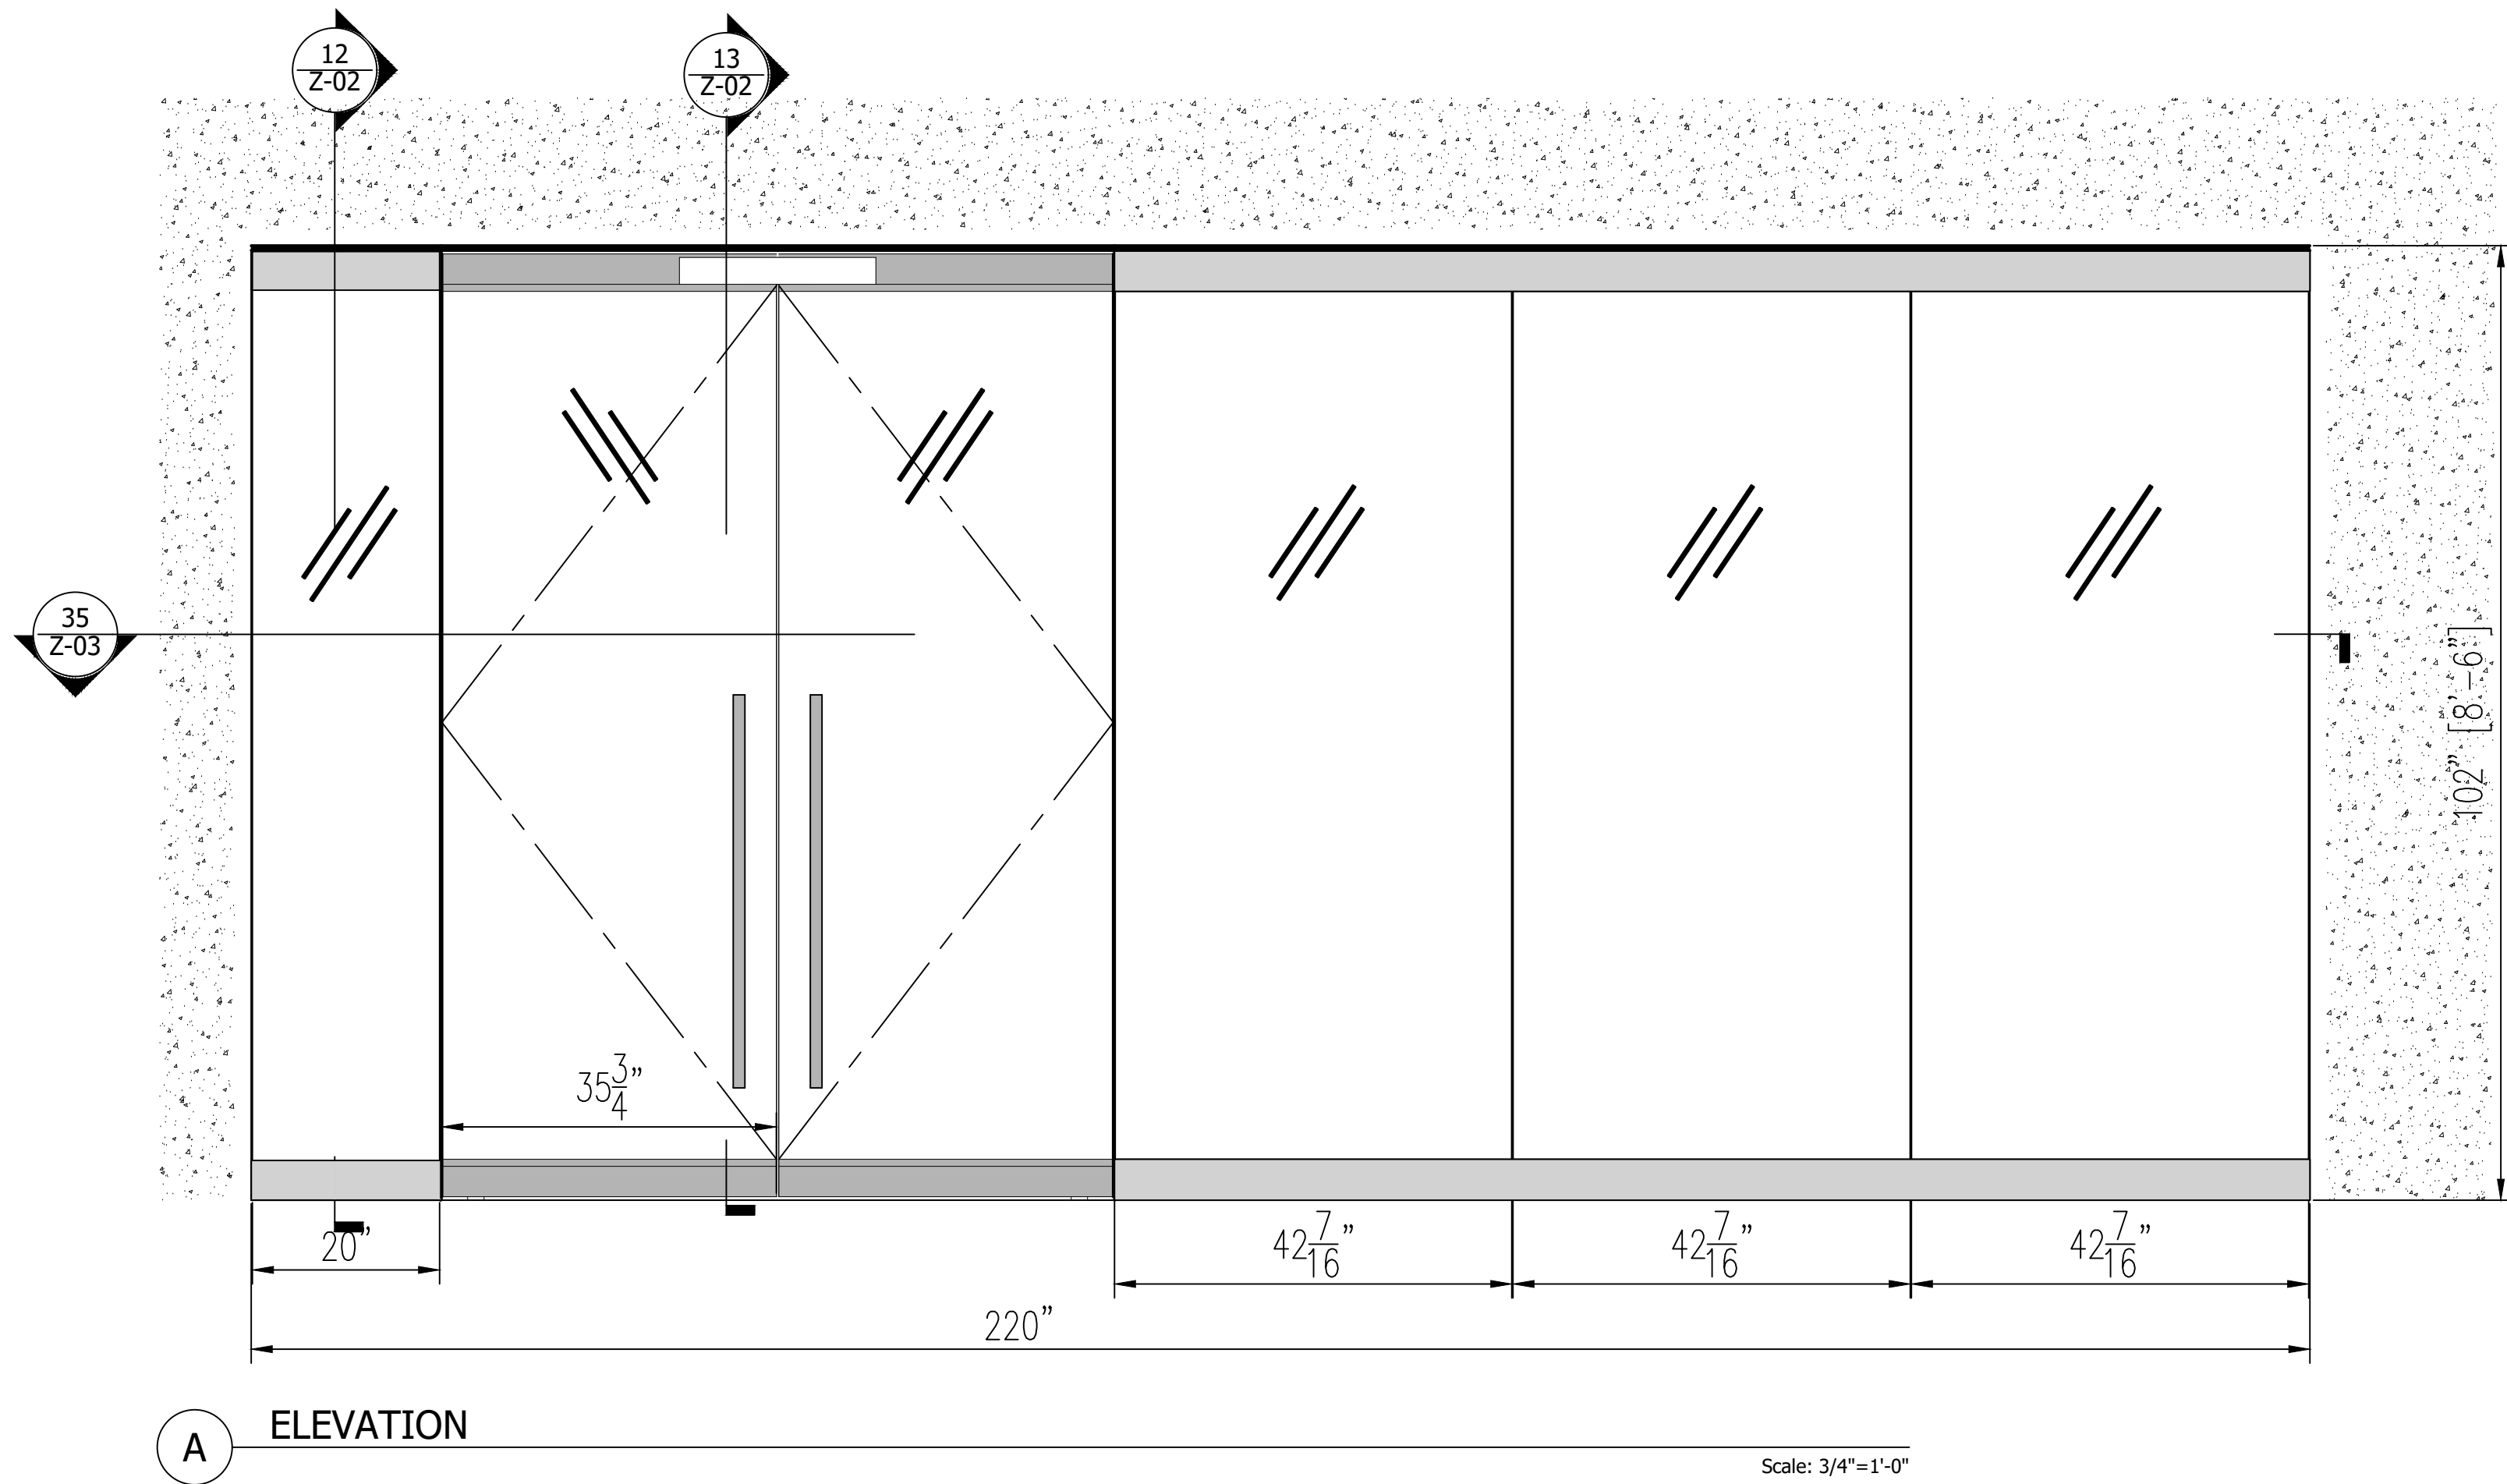


Finishes

General Notes

1. ALL DIMENSIONS TO BE FIELD IN VERIFIED PRIOR TO FABRICATION & INSTALLATION.
2. SEE OTHER DRAWINGS FOR MORE NOTES.
3. CAULKING AT BUTT JOINTS TYPICAL.
4. MINIMUM 1/8" GAP, U.O.N.
5. WRITTEN DIMENSIONS SUPERCEDE ALL SCALED DIMENSIONS.
6. ALL FASTENERS ARE 300 SERIES STAINLESS STEEL, U.O.N.
7. METAL STUD FRAMING & WOOD BLOCKING NOT BY GFC DMG.
8. ALL GLASS JOINTS, ALL GLASS SIZES WILL HAVE A TOLERANCE OF ±1/8", U.O.N.
9. SEE GFC DMG DWG # Z-000 FOR GLASS FINISH SCHEDULES & LOCATION OF ALL ITEMS.
10. ANY MATERIALS LISTED w/LEAD TIMES ARE APPROX. AFTER FIELD SIZES HAVE BEEN TAKEN OR APPROVED / GUARANTEED DIMENSIONS.
11. GFC EXCLUDES THE FOLLOWING: ELECTRIC WIRING & HOOK-UP, WOOD BLOCKING, METAL STUD FRAMING, AND SUPPORTS, REMOVALS, CHOPPING, PATCHING OF EXISTING, ANYTHING NOT SPECIFICALLY CALLED OUT ON GFC SHOP DWGS FINISHES FINAL CLEANING & PROTECTION.

KEY PLAN:

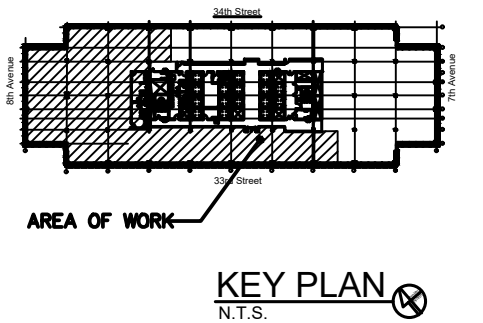

INFORMATION ON THIS DOCUMENT IS PROPRIETARY AND SHALL NOT BE USED, COPIED, REPRODUCED, DISCLOSED IN WHOLE OR IN PART WITHOUT WRITTEN CONSENT OF GFC ORNAMENTAL METAL AND GLASS, LLC. GFC ORNAMENTAL METAL AND GLASS, LLC ASSUMES NO RESPONSIBILITY FOR ANY ERRONEOUS WORK PERFORMED BY OTHER TRADES USING THESE DRAWINGS.

No.	Revision/Issue	Date

Prepared by
G.F.C. | ORNAMENTAL METAL & GLASS, LLC.
2200 JERICHO TPKE
NEW HYDE PARK, NY
Tel: (516) 880-4655
www.gfc-omg.com

ARCHITECT:
vocon.
530 5th Avenue, 16th Floor
New York, NY 10036









General contractor:
Clune Construction Co.,
Located in: Grand Central-42 St
424 Lexington Ave 26, New York, NY 10174
Phone: (212) 682-1789

VORNADO
REALTY TRUST
1 Pennsylvania Plaza, 48th
Floor West
New York, NY 10119

Title
Plan, Elevation, Sections

PM F.Z.	Scale: (ARCH-D) SEE NOTED	Sheet No.
Drawn by Leo	First date of issue 11/10/23	Z-03
Checked by G.Z.	Job No. 23728	
Approved by G.Z.		

Director: G. Vesera Vespa | Vornado | Metal and Glass | 33728 | Vornado - 1 | Penn - P12 - P1 - 48 - Charon - LW New - 033728 - GFC - DMG - Vornado - 1 | Penn - P12 - P1 - 48 - 16 - 23.dwg - Date: 16 Nov 2023 - 11:46 - By: esep

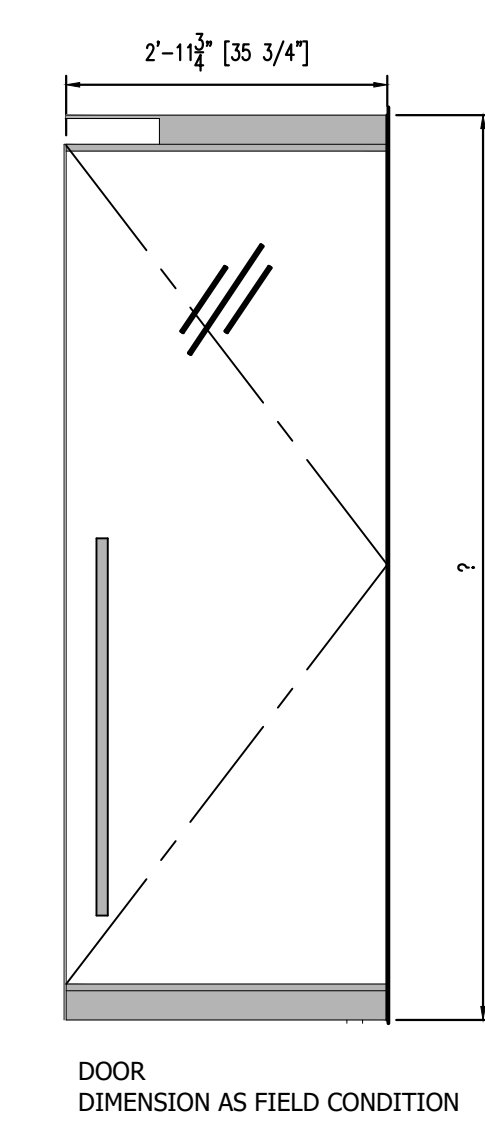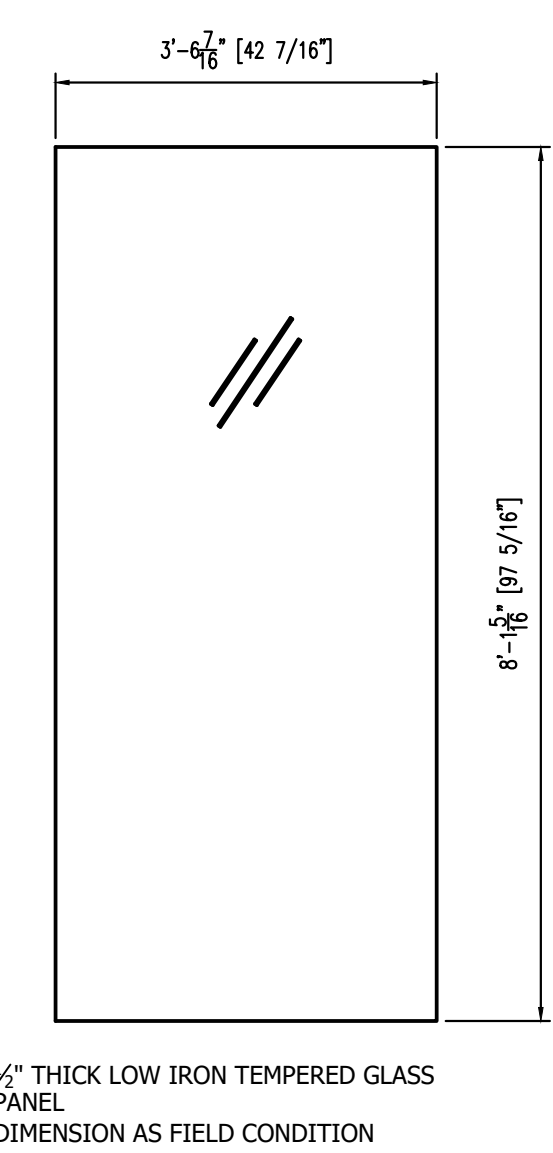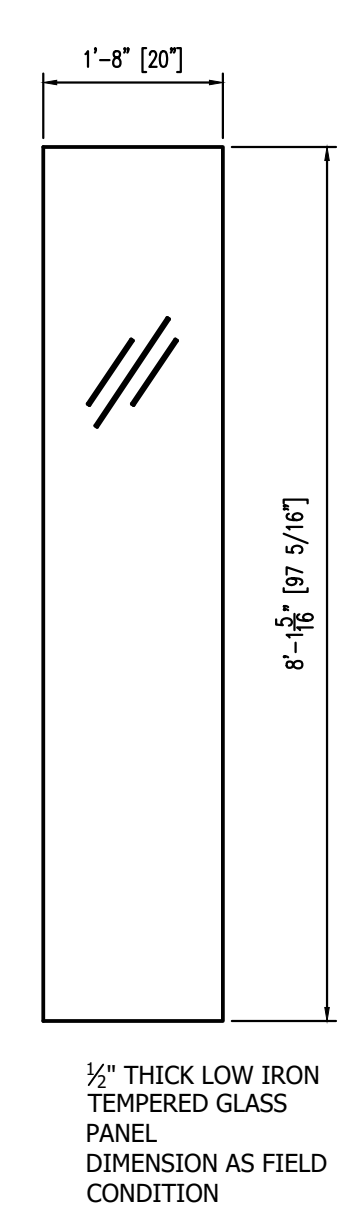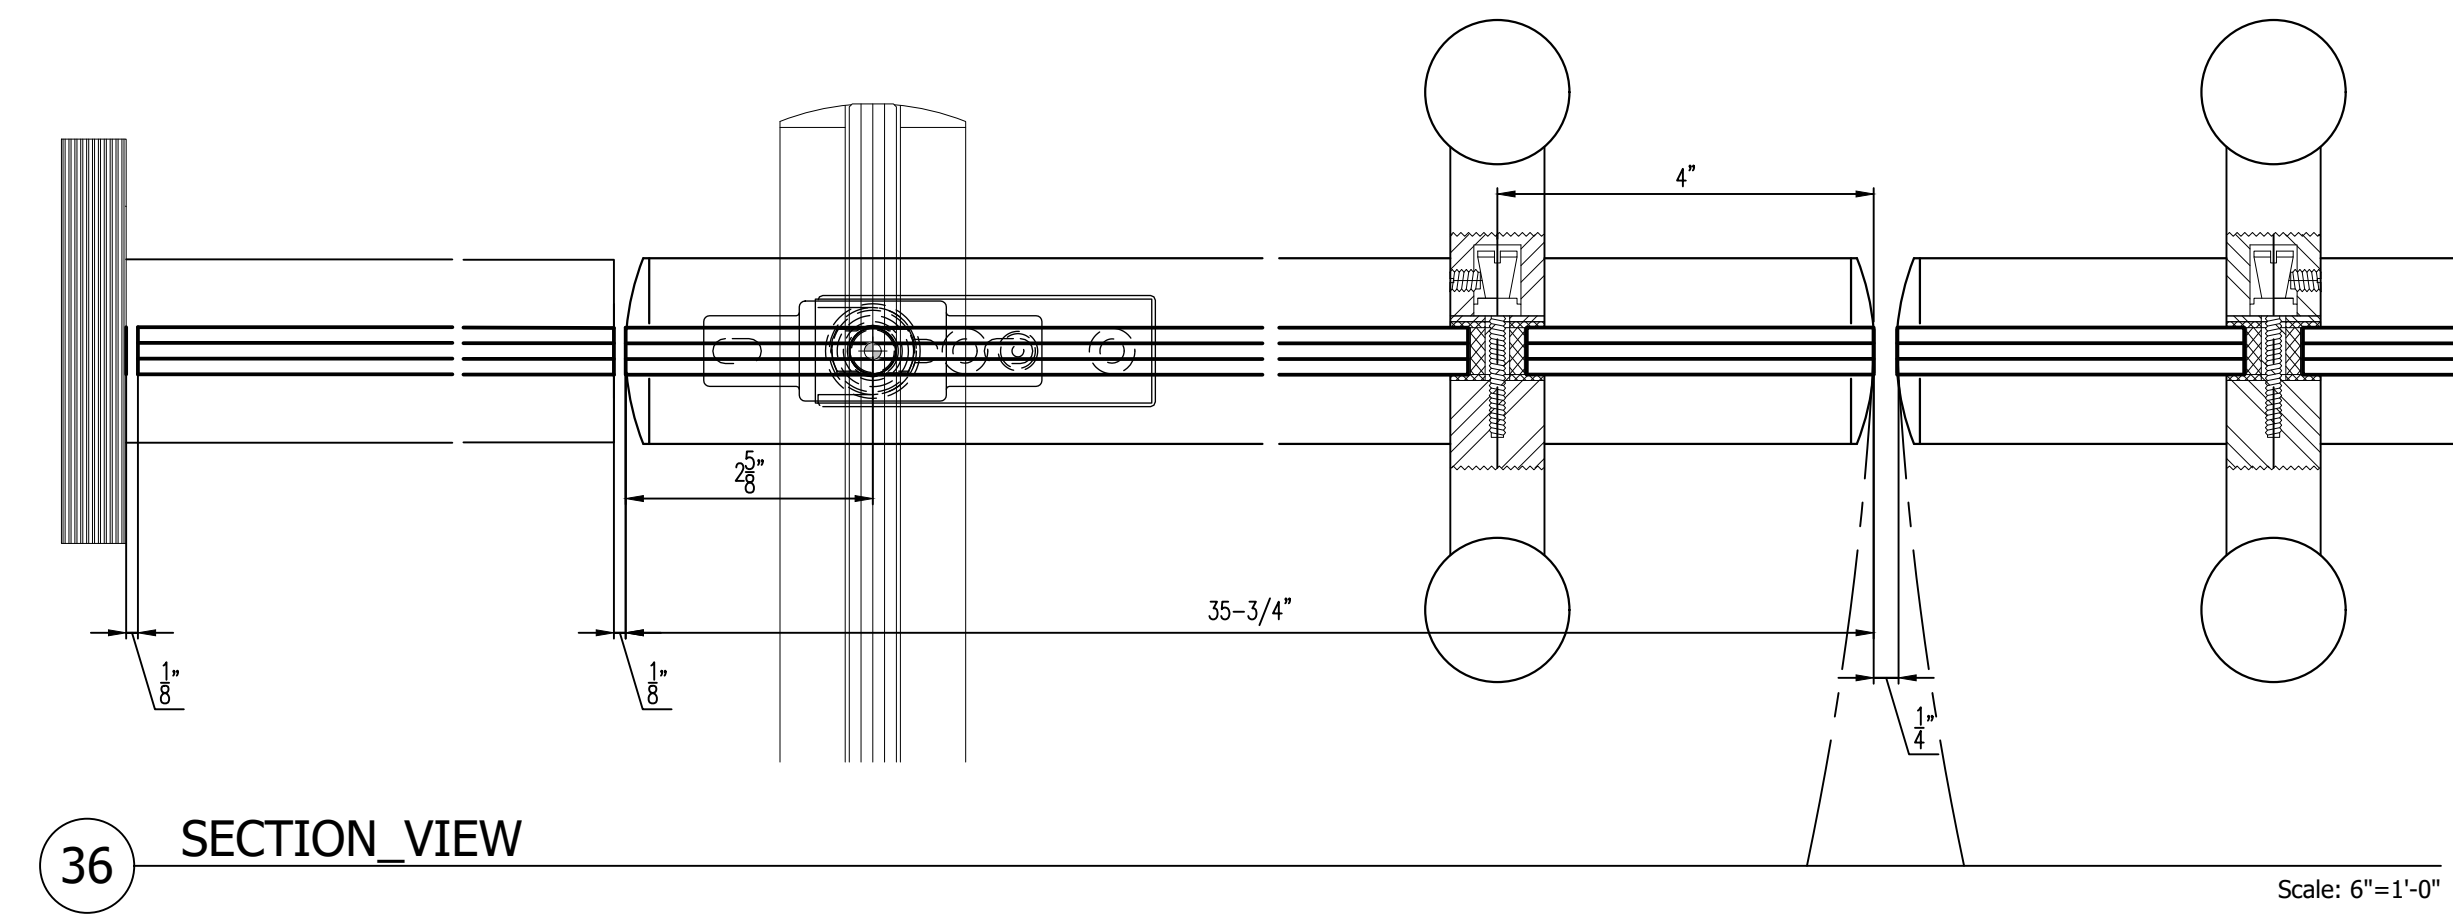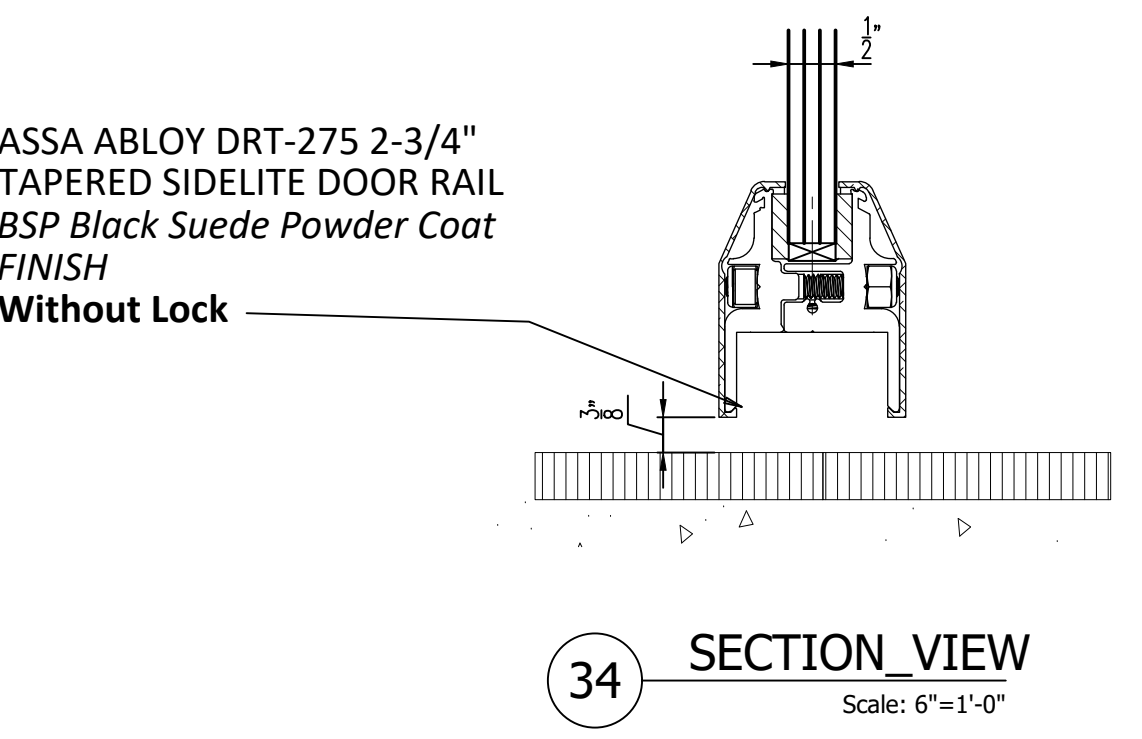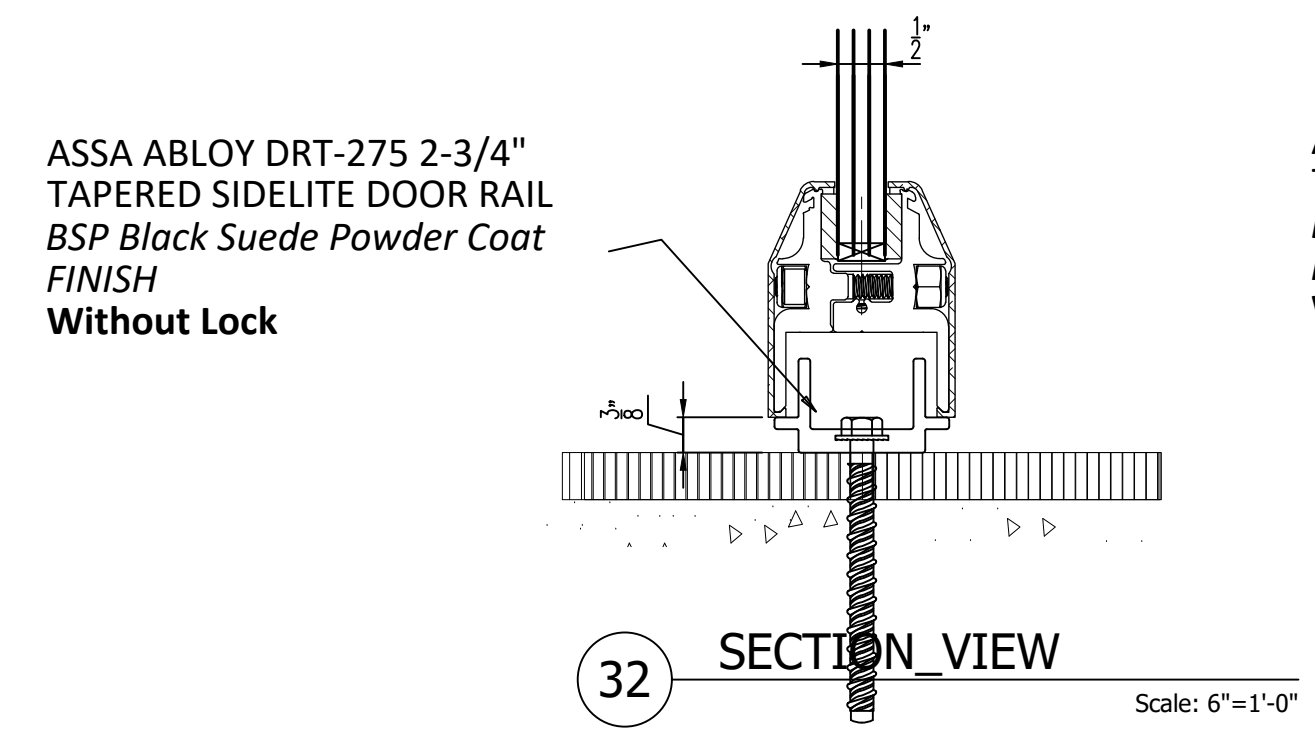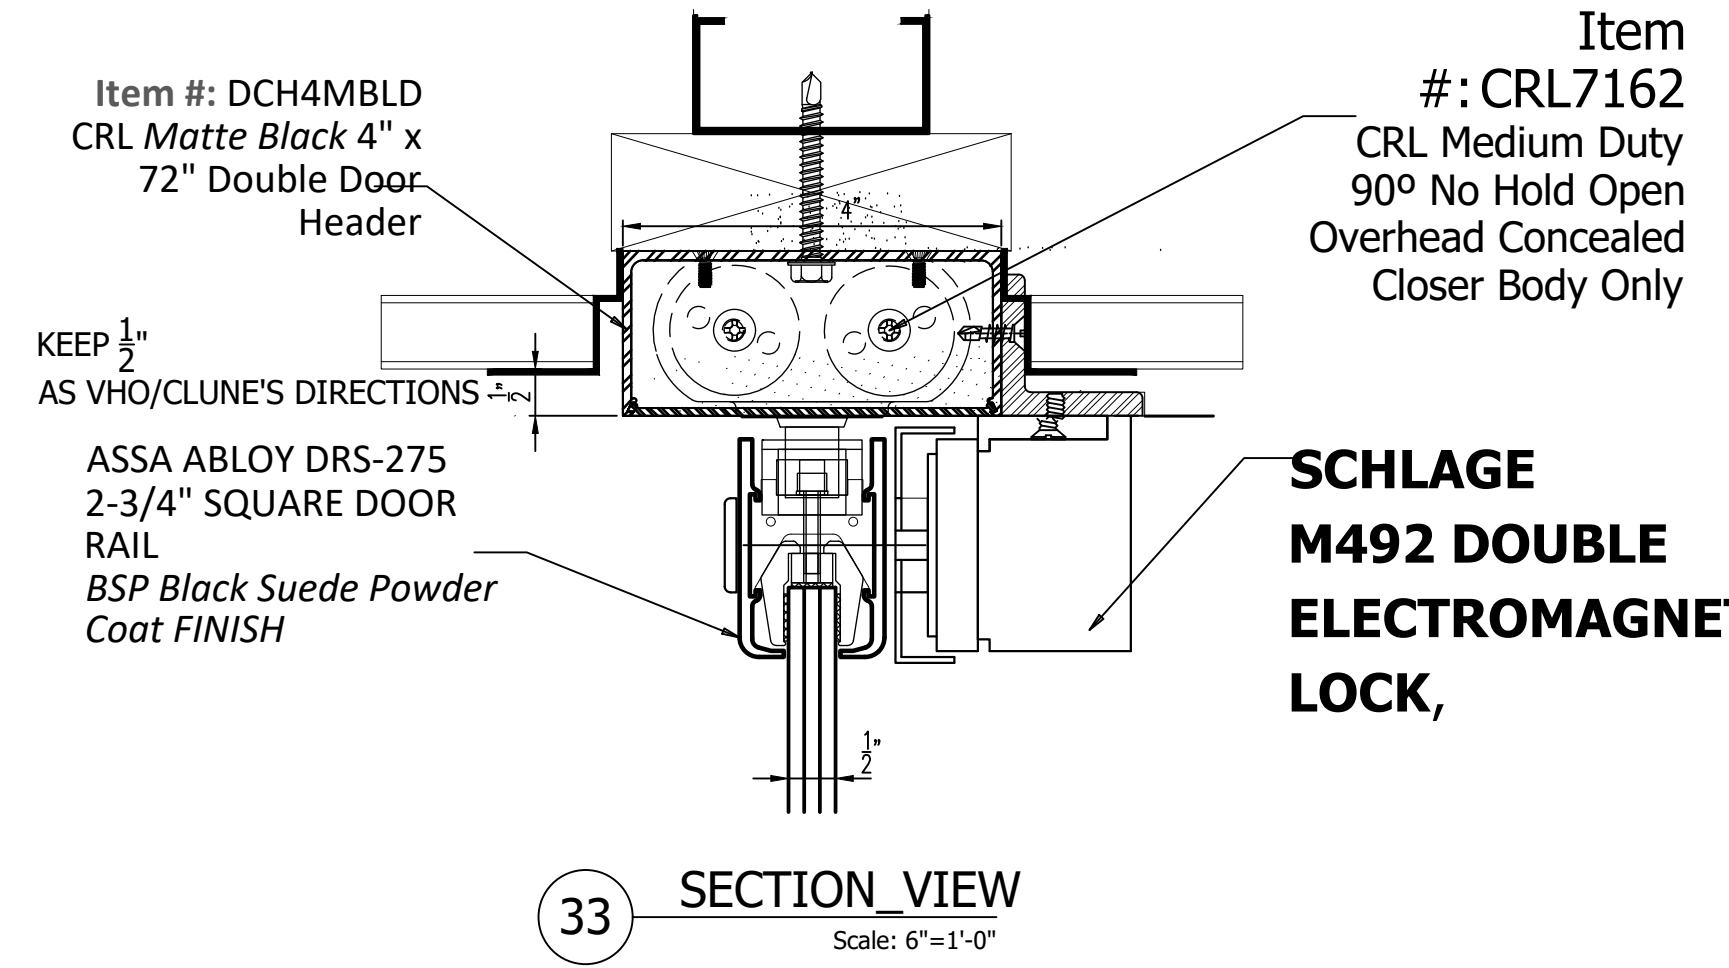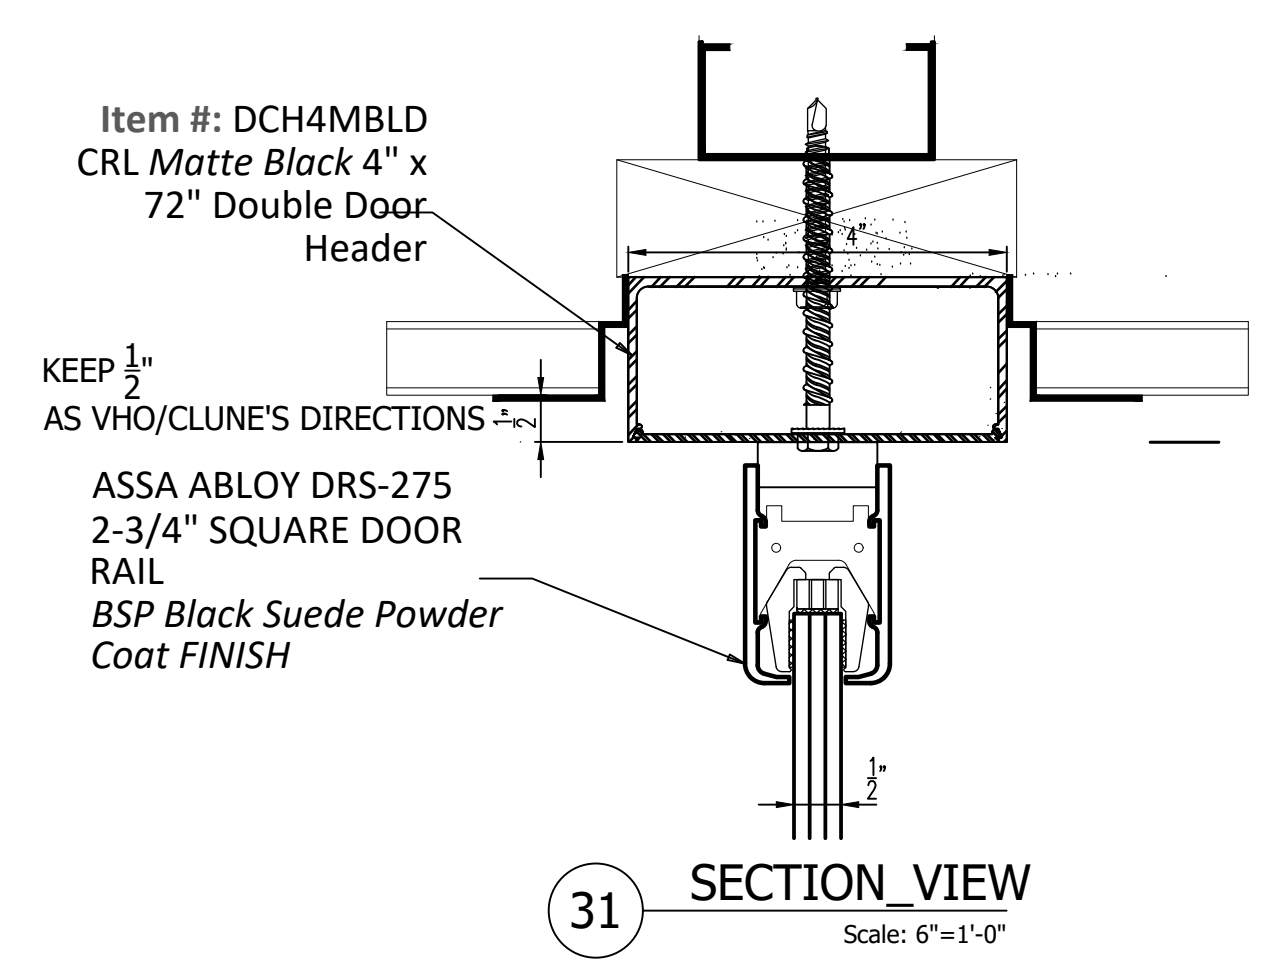

Finishes

General Notes

- ALL DIMENSIONS TO BE FIELD IN VERIFIED PRIOR TO FABRICATION & INSTALLATION.
- SEE OTHER DRAWINGS FOR MORE NOTES.
- CAULKING AT BUTT JOINTS TYPICAL.
- MINIMUM 1/8" GAP, U.O.N.
- WRITTEN DIMENSIONS SUPERCEDE ALL SCALED DIMENSIONS.
- ALL FASTENERS ARE 300 SERIES STAINLESS STEEL, U.O.N.
- METAL STUD FRAMING & WOOD BLOCKING NOT BY GFC O.M.G.
- ALL GLASS JOINTS, ALL GLASS SIZES WILL HAVE A TOLERANCE OF $\pm 1/8$ ", U.O.N.
- SEE GFC O.M.G DWG # Z-000 FOR GLASS FINISH SCHEDULES & LOCATION OF ALL ITEMS.
- ANY MATERIALS LISTED w/LEAD TIMES ARE APPROX. AFTER FIELD SIZES HAVE BEEN TAKEN OR APPROVED / GUARANTEED DIMENSIONS.
- GFC EXCLUDES THE FOLLOWING ELECTRIC WIRING & HOOK-UP, WOOD BLOCKING, METAL STUD FRAMING, AND SUPPORTS, REMOVALS, CHOPPING, PATCHING OF EXISTING, ANYTHING NOT SPECIFICALLY CALLED OUT ON GFC SHOP DWGS FINISHES FINAL CLEANING & PROTECTION.

KEY PLAN:

AREA OF WORK

KEY PLAN
N.T.S.

INFORMATION ON THIS DOCUMENT IS PROPRIETARY AND SHALL NOT BE USED, COPIED, REPRODUCED, DISCLOSED IN WHOLE OR IN PART WITHOUT WRITTEN CONSENT OF GFC ORNAMENTAL METAL AND GLASS, LLC. GFC ORNAMENTAL METAL AND GLASS, LLC ASSUMES NO RESPONSIBILITY FOR ANY ERRONEOUS WORK PERFORMED BY OTHER TRADES USING THESE DRAWINGS.

No.	Revision/Issue	Date

Prepared by
G.F.C. | ORNAMENTAL METAL & GLASS, LLC.
2200 JERICHO TPKE
NEW HYDE PARK, NY
Tel: (516) 880-4655
www.gfc-omg.com

ARCHITECT:
vocon.
530 5th Avenue, 16th Floor
New York, NY 10036

General contractor:
Clune Construction Co.,
Located in: Grand Central-42 St
425 Lexington Ave 2, 26, New York, NY 10174
Phone: (212) 682-1789

VORNADO
REALTY TRUST
1 Pennsylvania Plaza, 48th
Floor West
New York, NY 10119

Title
Plan, Elevation, Sections

PM F.Z.	Scale: (ARCH-D) SEE NOTED	Sheet No.
Drawn by Leo	First date of issue 11/10/23	Z-04
Checked by G.Z.	Job No. 23728	
Approved by G.Z.		