


# Gotham News

## 1 Penn Plaza

ARCHITECT:  
**DNA**

PREPARED BY:

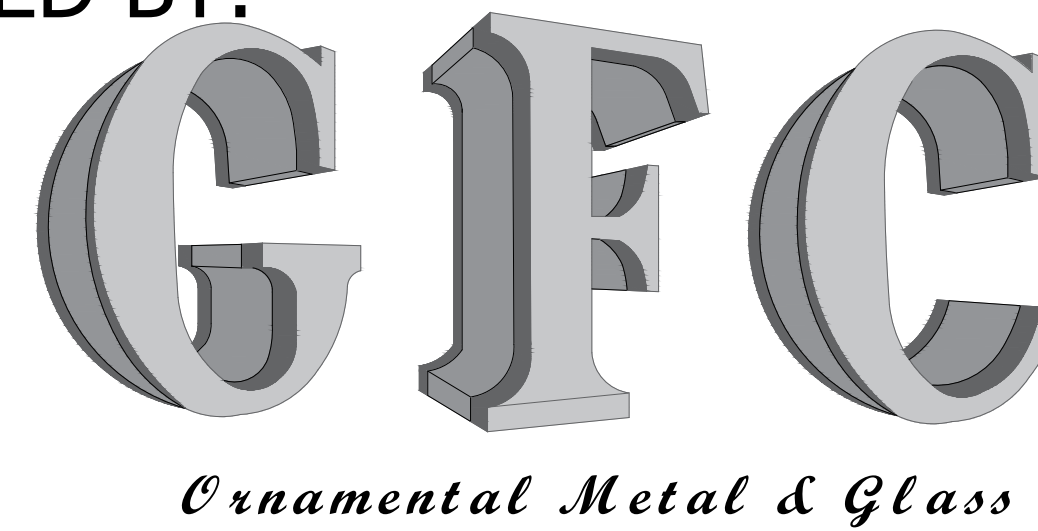

General contractor:  
**Omara**



TABLE of CONTENTS			SUBMISSION 10/23/2023
1	Z-01	Cover Sheet	•
2	Z-02	Plan	•
3	Z-03	16ga ST.STL.	•
4	Z-04	Plan, Elevation, Sections.	•

### FINISH SCHEDULE:

THESE DRAWINGS ARE THE SOLE PROPERTY OF GFC ORNAMENTAL METAL & GLASS AND MAY NOT BE USED OR DUPLICATED WITHOUT A WRITTEN CONSENT FROM GFC OMG. GFC OMG WILL NOT ASSUME RESPONSIBILITY FOR WORK ON ERRORS INCURRED BY OTHER TRADES SHOULD THESE DRAWINGS BE USED WITHOUT THE KNOWLEDGE OF GFC OMG.

**ADDITIONAL COPIES ARE AVAILABLE UPON REQUEST.**

### LEGENDS, SYMBOLS & ABBREVIATIONS:

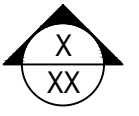
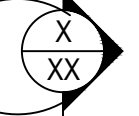
 <p>- ELEVATION CALLOUT: UPPER NUMBER DENOTES DRAWING REFERENCE, LOWER NUMBER DENOTES SHEET NUMBER</p>	 <p>- DETAIL CALLOUT: UPPER NUMBER DENOTES DRAWING REFERENCE LOWER NUMBER DENOTES SHEET NUMBER</p>	<p>A.F.F. ABOVE FINISH FLOOR ARCH. ARCHITECT B.O. BOTTOM OF B.T.B. BACK-TO-BACK C. CENTERLINE D.H. DOOR HEIGHT D.L. DAYLIGHT D.L.O. DAYLIGHT OPENING D.O. DOOR OPENING D.W. DOOR WIDTH F.O.G. FRONT OF GLASS G.S. GLASS SIZE HT. HEIGHT O.A. OVERALL</p>	<p>O.C. ON-CENTER OPP. OPPOSITE QTY. QUANTITY R.F. ROUGH OPENING REF. REFERENCE S.S. STAINLESS STEEL SIM. SIMILAR T.O.S. TOP OF SLAB T.O.F.F. TOP OF FINISH FLOOR TYP. TYPICAL V.I.F. VERIFY IN FIELD</p>
---	---	--	---

Architectural drawings:	
Type:	
Date:	

NO.	DATE	DESCRIPTION




Gotham News 1 Penn Plaza	
PROPOSAL:	# 23631/231157
DATE: (First date of issue)	11/20/23
DRAWN BY: Leo	P.M.: F.Z.



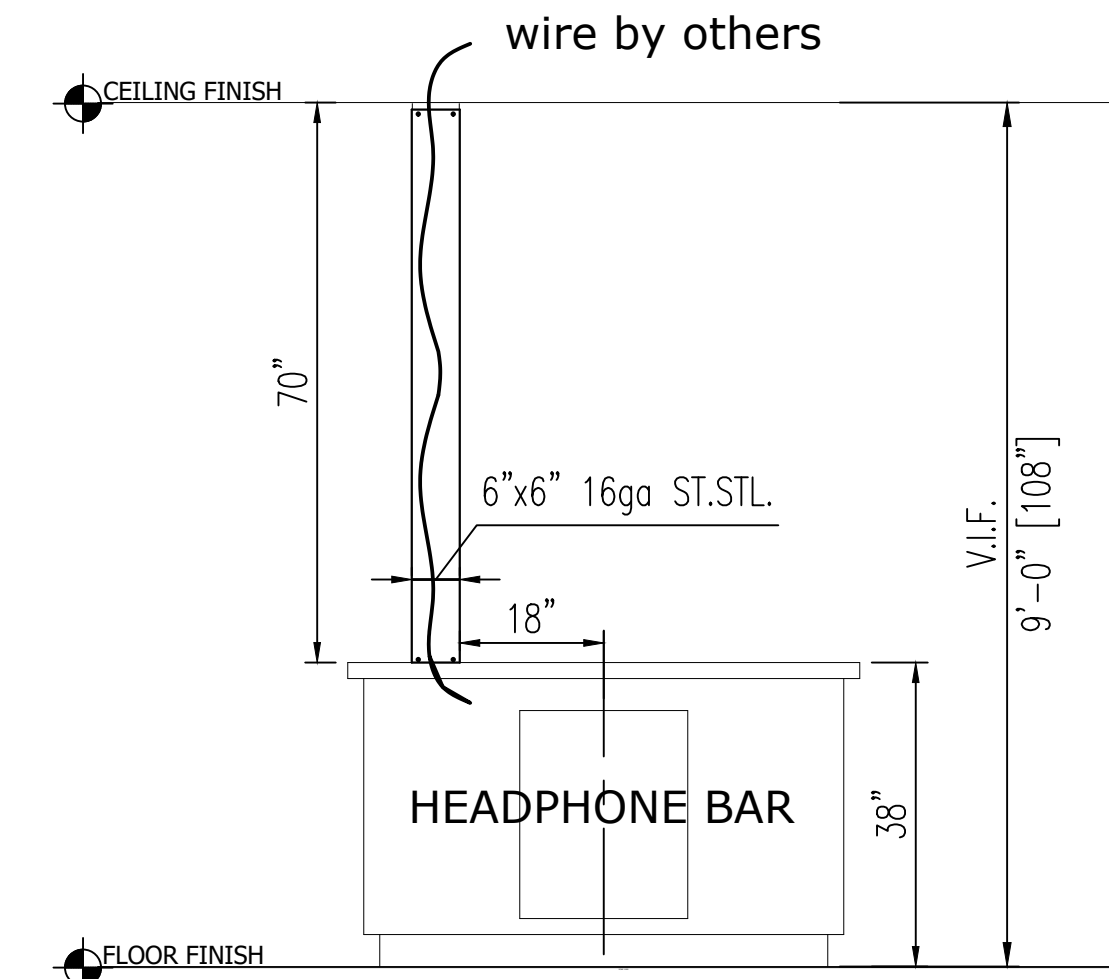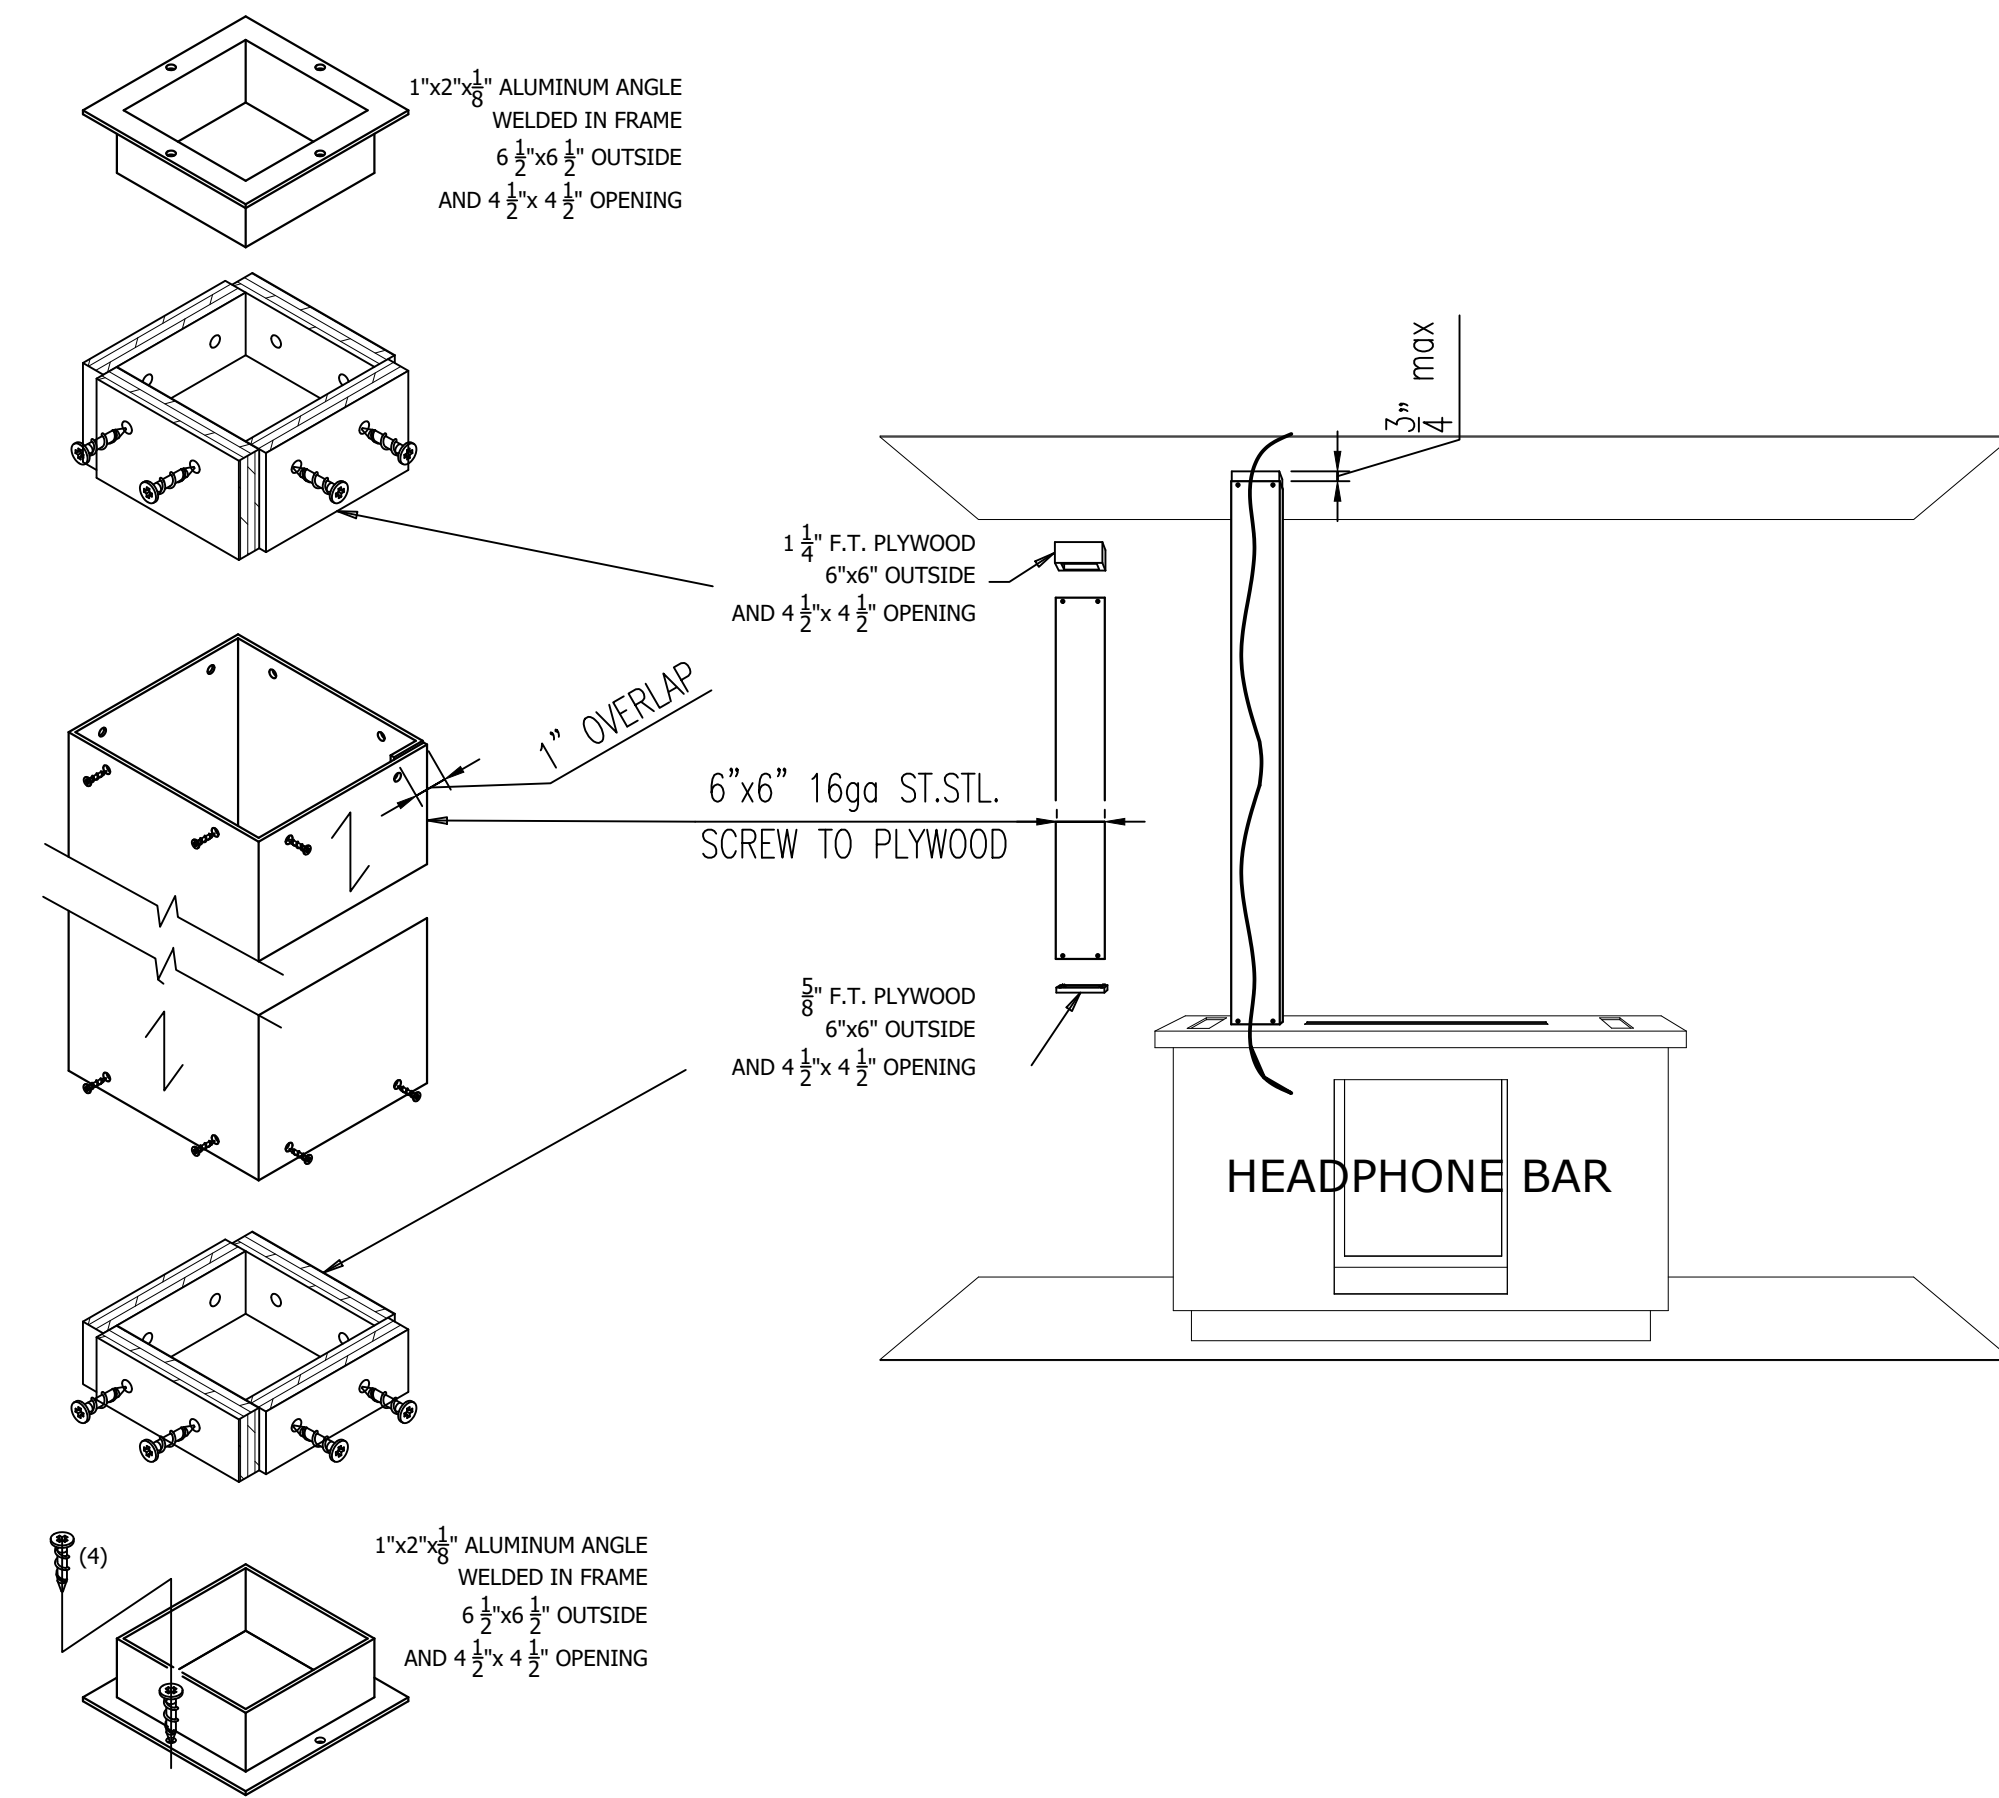

Furnish & Install black painted RAL 911 black gloss chase over counter 6" x 6"

## DRAWINGS FOR REFERENCE:

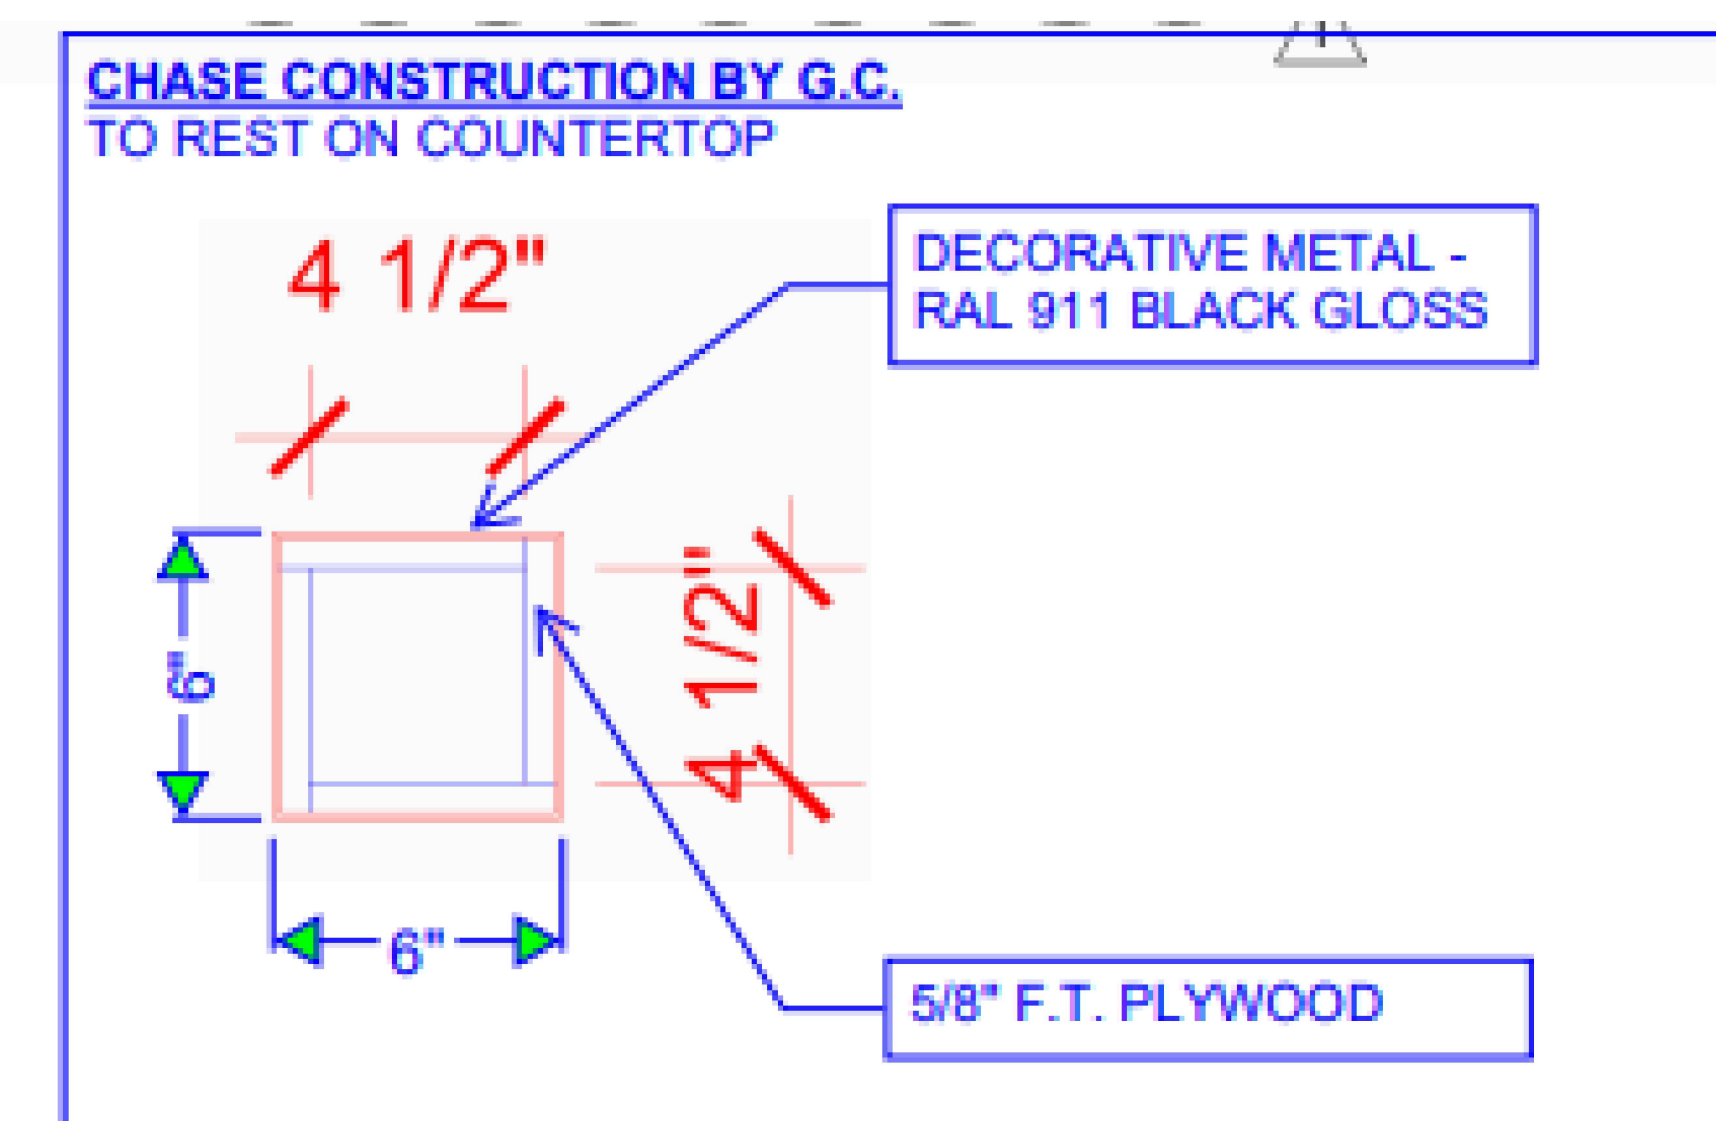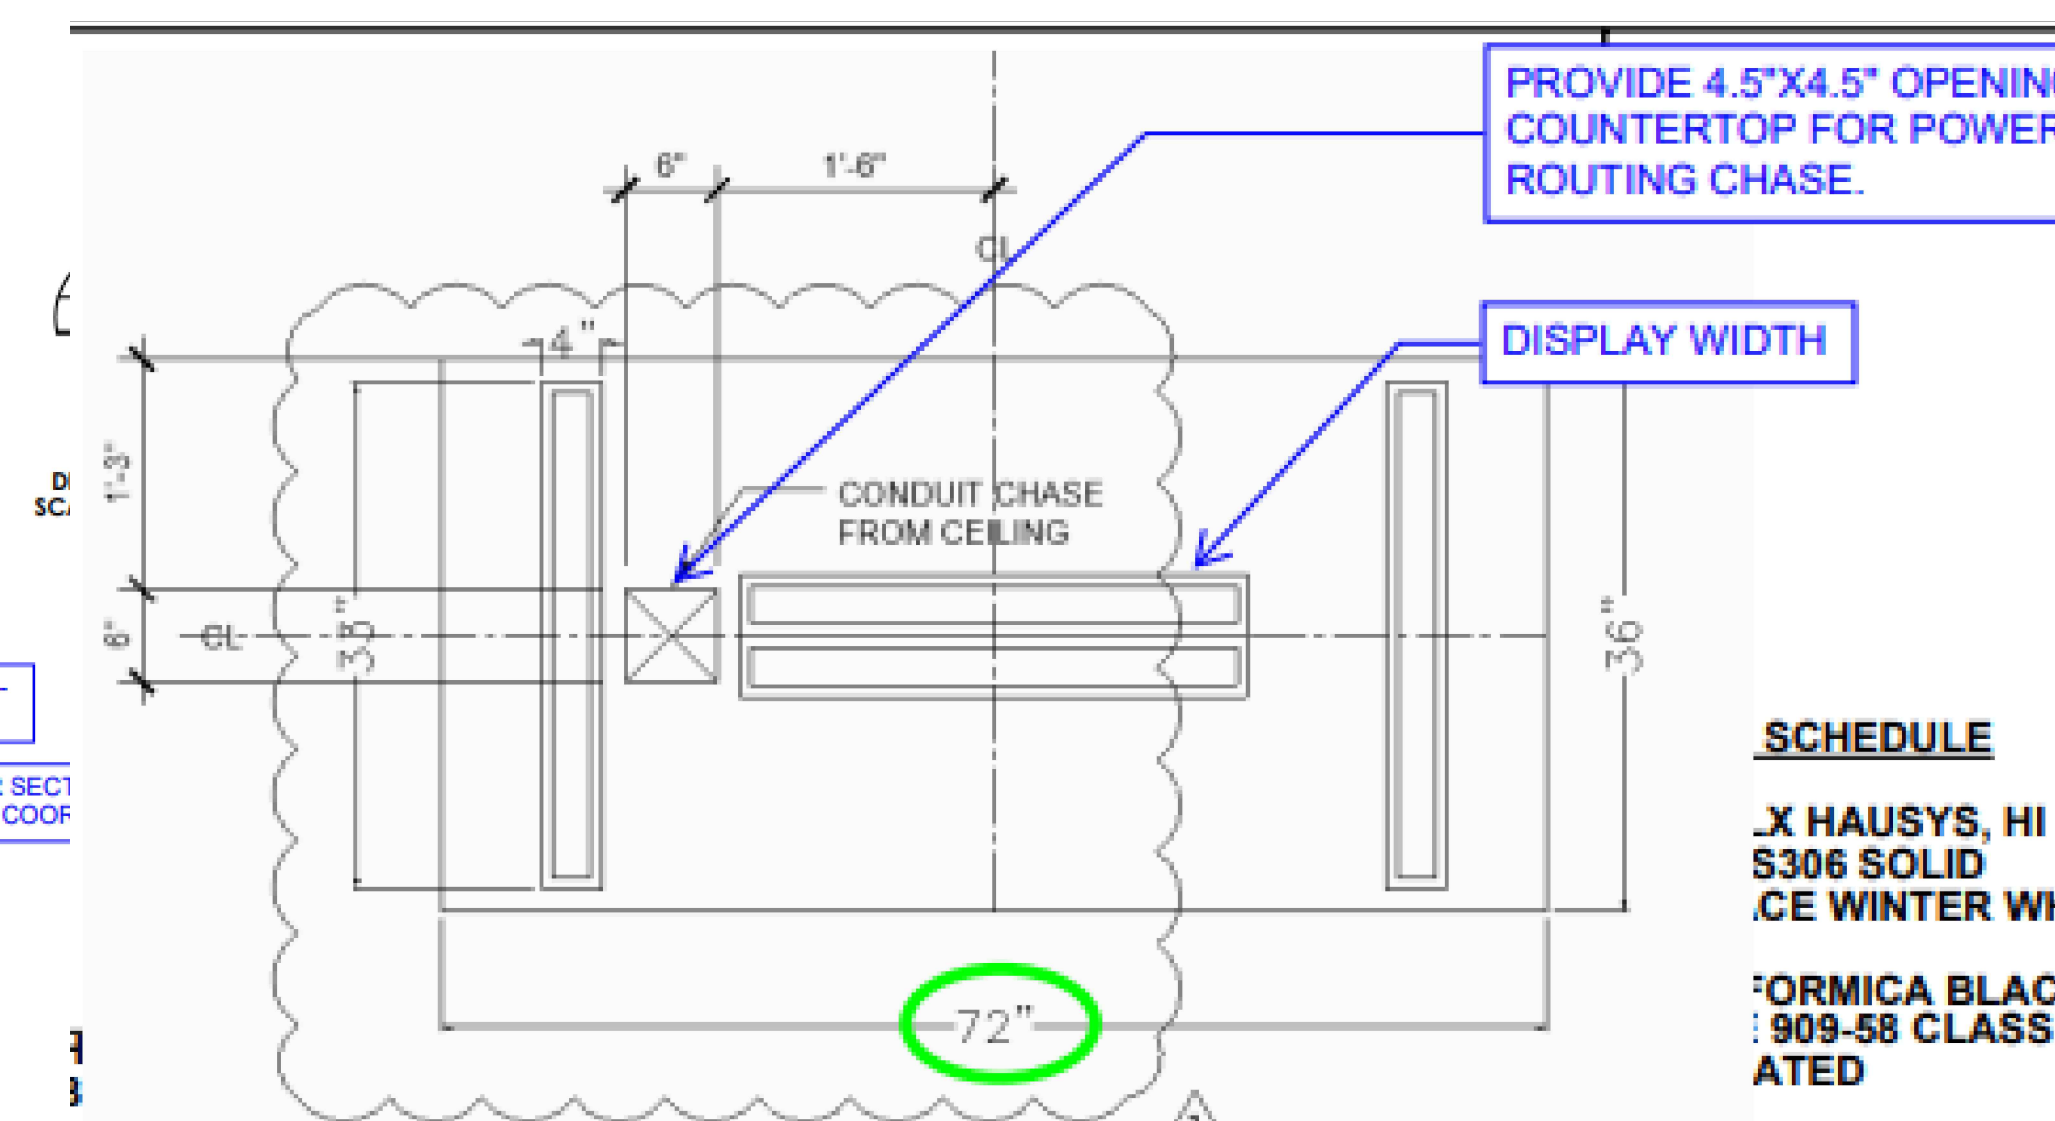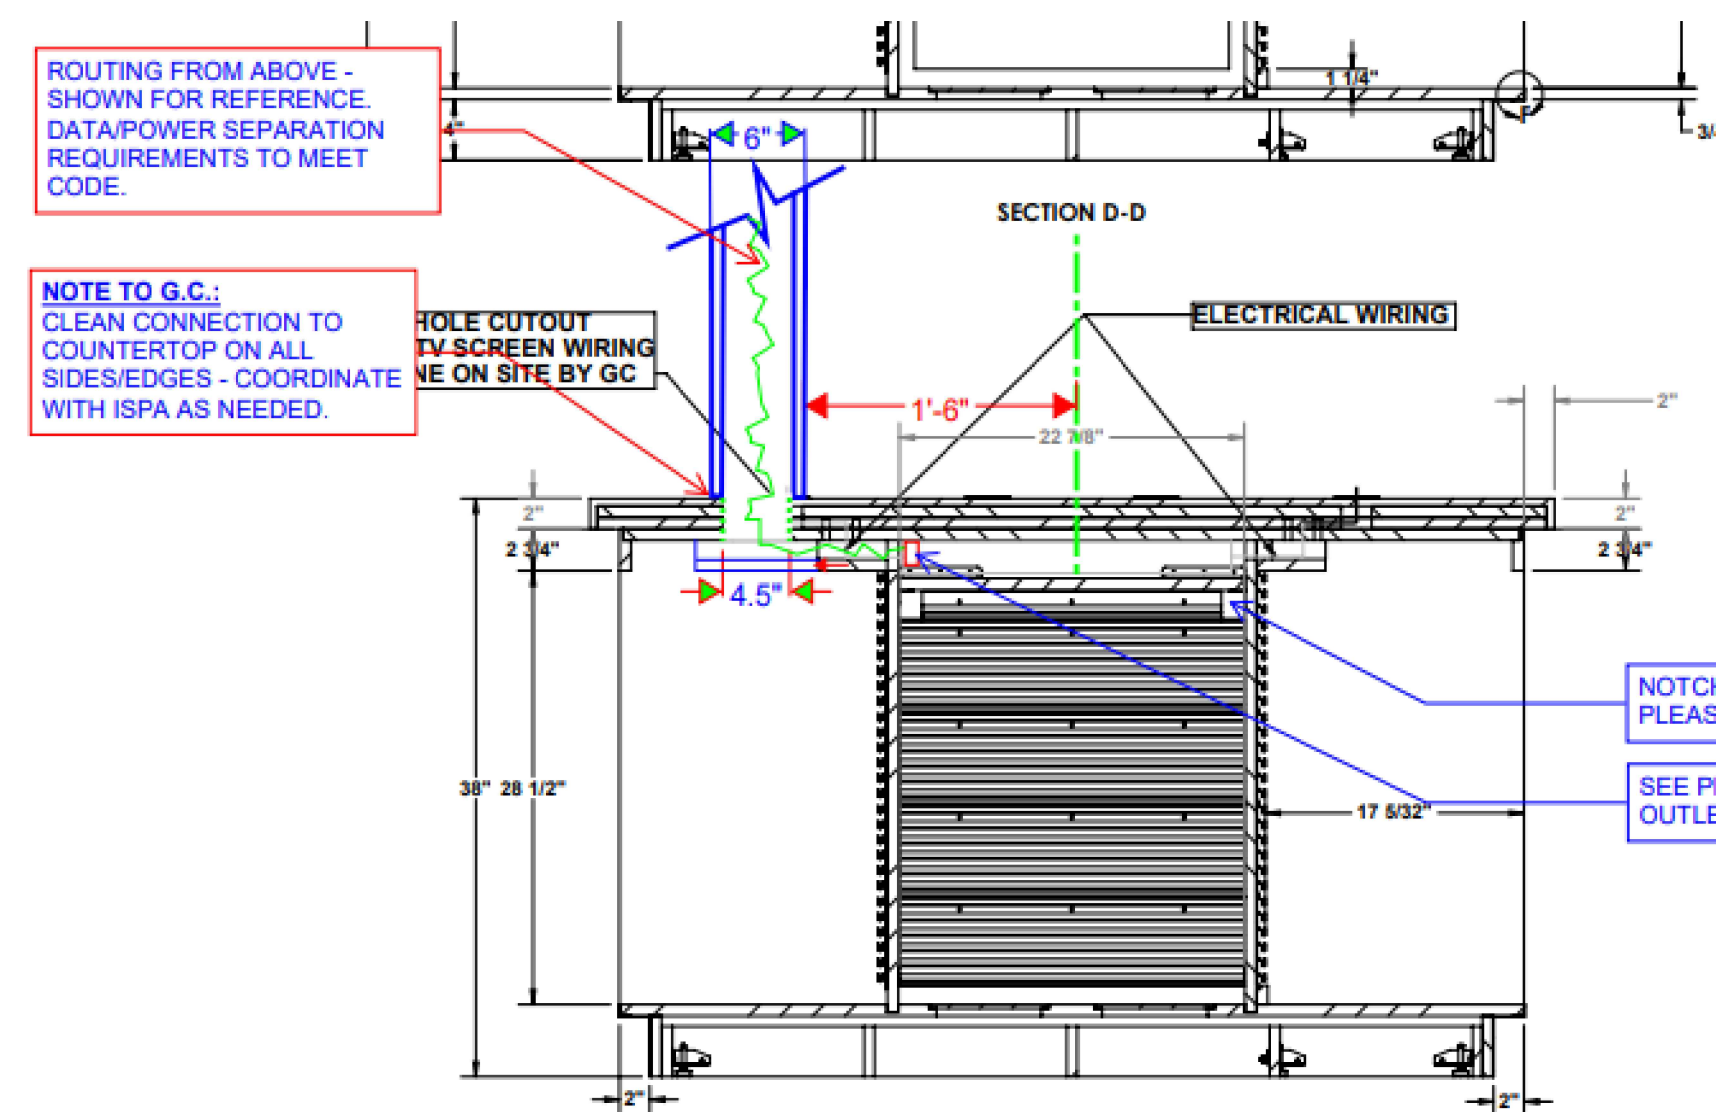

### Finishes

### General Notes

1. ALL DIMENSIONS TO BE FIELD IN VERIFIED PRIOR TO FABRICATION & INSTALLATION.
2. SEE OTHER DRAWINGS FOR MORE NOTES.
3. CAULKING AT BUTT JOINTS TYPICAL.
4. MINIMUM 1/8" GAP, U.O.N.
5. WRITTEN DIMENSIONS SUPERCEDE ALL SCALED DIMENSIONS.
6. ALL FASTENERS ARE 300 SERIES STAINLESS STEEL, U.O.N.
7. METAL STUD FRAMING & WOOD BLOCKING NOT BY GFC OMG.
8. ALL GLASS JOINTS, ALL GLASS SIZES WILL HAVE A TOLERANCE OF  $\pm 1/8$ ", U.O.N.
9. SEE GFC OMG DWG # Z-000 FOR GLASS FINISH SCHEDULES & LOCATION OF ALL ITEMS.
10. ANY MATERIALS LISTED w/LEAD TIMES ARE APPROX. AFTER FIELD SIZES HAVE BEEN TAKEN OR APPROVED / GUARANTEED DIMENSIONS.
11. GFC EXCLUDES THE FOLLOWING ELECTRIC WIRING & HOOK-UP, WOOD BLOCKING, METAL STUD FRAMING, AND SUPPORTS, REMOVALS, CHOPPING, PATCHING OF EXISTING. ANYTHING NOT SPECIFICALLY CALLED OUT ON GFC SHOP DWGS FINISHES FINAL CLEANING & PROTECTION.

### KEY PLAN:

INFORMATION ON THIS DOCUMENT IS PROPRIETARY AND SHALL NOT BE USED, COPIED, REPRODUCED, DISCLOSED IN WHOLE OR IN PART WITHOUT WRITTEN CONSENT OF GFC ORNAMENTAL METAL AND GLASS, LLC. GFC ORNAMENTAL METAL AND GLASS, LLC ASSUMES NO RESPONSIBILITY FOR ANY ERRONEOUS WORK PERFORMED BY OTHER TRADES USING THESE DRAWINGS.

Prepared by

G.F.C.

ORNAMENTAL METAL & GLASS, LLC.  
2200 JERICHO TPKE  
NEW HYDE PARK, NY  
Tel: (516) 894-4655  
www.gfc-omg.com

ARCHITECT:  
DNA

General contractor:  
**Omara**

**Gotham News**  
1 Penn Plaza

Title

**16ga ST.STL.**

PM	Scale: (ARCH-D)	Sheet No.
F.Z.	SEE NOTED	
Drawn by	First date of issue	
Leo	12/03/23	Z-03
Checked by		
G.Z.		
Approved by	Job No.	
G.Z.	23631	
	231157	

Director: G. Usiera/essa/Usiera@GFC-Ornamental-Metal-and-Glass-LLC-23631-231157-Gotham-News-View-0-1V2631-231157-GFC-Shop-DWG-Gotham-News-23631-231157.dwg - Date: 04 Dec 2023 09:25 - By: esep

General Notes

1. ALL DIMENSIONS TO BE FIELD IN VERIFIED PRIOR TO FABRICATION & INSTALLATION.
2. SEE OTHER DRAWINGS FOR MORE NOTES.
3. CAULKING AT BUTT JOINTS TYPICAL.
4. MINIMUM 1/8" GAP, U.O.N.
5. WRITTEN DIMENSIONS SUPERCEDE ALL SCALED DIMENSIONS.
6. ALL FASTENERS ARE 300 SERIES STAINLESS STEEL, U.O.N.
7. METAL STUD FRAMING & WOOD BLOCKING NOT BY GFC OMG.
8. ALL GLASS JOINTS, ALL GLASS SIZES WILL HAVE A TOLERANCE OF ±1/8", U.O.N.
9. SEE GFC OMG DWG # Z-000 FOR GLASS FINISH SCHEDULES & LOCATION OF ALL ITEMS.
10. ANY MATERIALS LISTED w/LEAD TIMES ARE APPROX. AFTER FIELD SIZES HAVE BEEN TAKEN OR APPROVED / GUARANTEED DIMENSIONS.
11. GFC EXCLUDES THE FOLLOWING ELECTRIC WIRING & HOOK-UP, WOOD BLOCKING, METAL STUD FRAMING, AND SUPPORTS, REMOVALS, CHOPPING, PATCHING OF EXISTING, ANYTHING NOT SPECIFICALLY CALLED OUT ON GFC SHOP DWGS FINISHES FINAL CLEANING & PROTECTION.

KEY PLAN:

INFORMATION ON THIS DOCUMENT IS PROPRIETARY AND SHALL NOT BE USED, COPIED, REPRODUCED, DISCLOSED IN WHOLE OR IN PART WITHOUT WRITTEN CONSENT OF GFC ORNAMENTAL METAL AND GLASS, LLC. GFC ORNAMENTAL METAL AND GLASS, LLC ASSUMES NO RESPONSIBILITY FOR ANY ERRONEOUS WORK PERFORMED BY OTHER TRADES USING THESE DRAWINGS.

No.	Revision/Issue	Date

Prepared by  
**G.F.C.** | ORNAMENTAL METAL & GLASS, LLC.  
 2200 JERICHO TPKE  
 NEW HYDE PARK, NY  
 Tel: (516) 880-4655  
 www.gfc-omg.com


ARCHITECT:  
 DNA

General contractor:  
**Omara**

**Gotham News**  
 1 Penn Plaza

Title  
**PLAN  
 ELEVATIONS  
 SECTIONS**

PM F.Z.	Scale: (ARCH-D) <b>SEE NOTED</b>	Sheet No.
Drawn by Leo	First date of issue 12/03/23	<b>Z-04</b>
Checked by G.Z.	Job No. 23631	
Approved by G.Z.	231157	

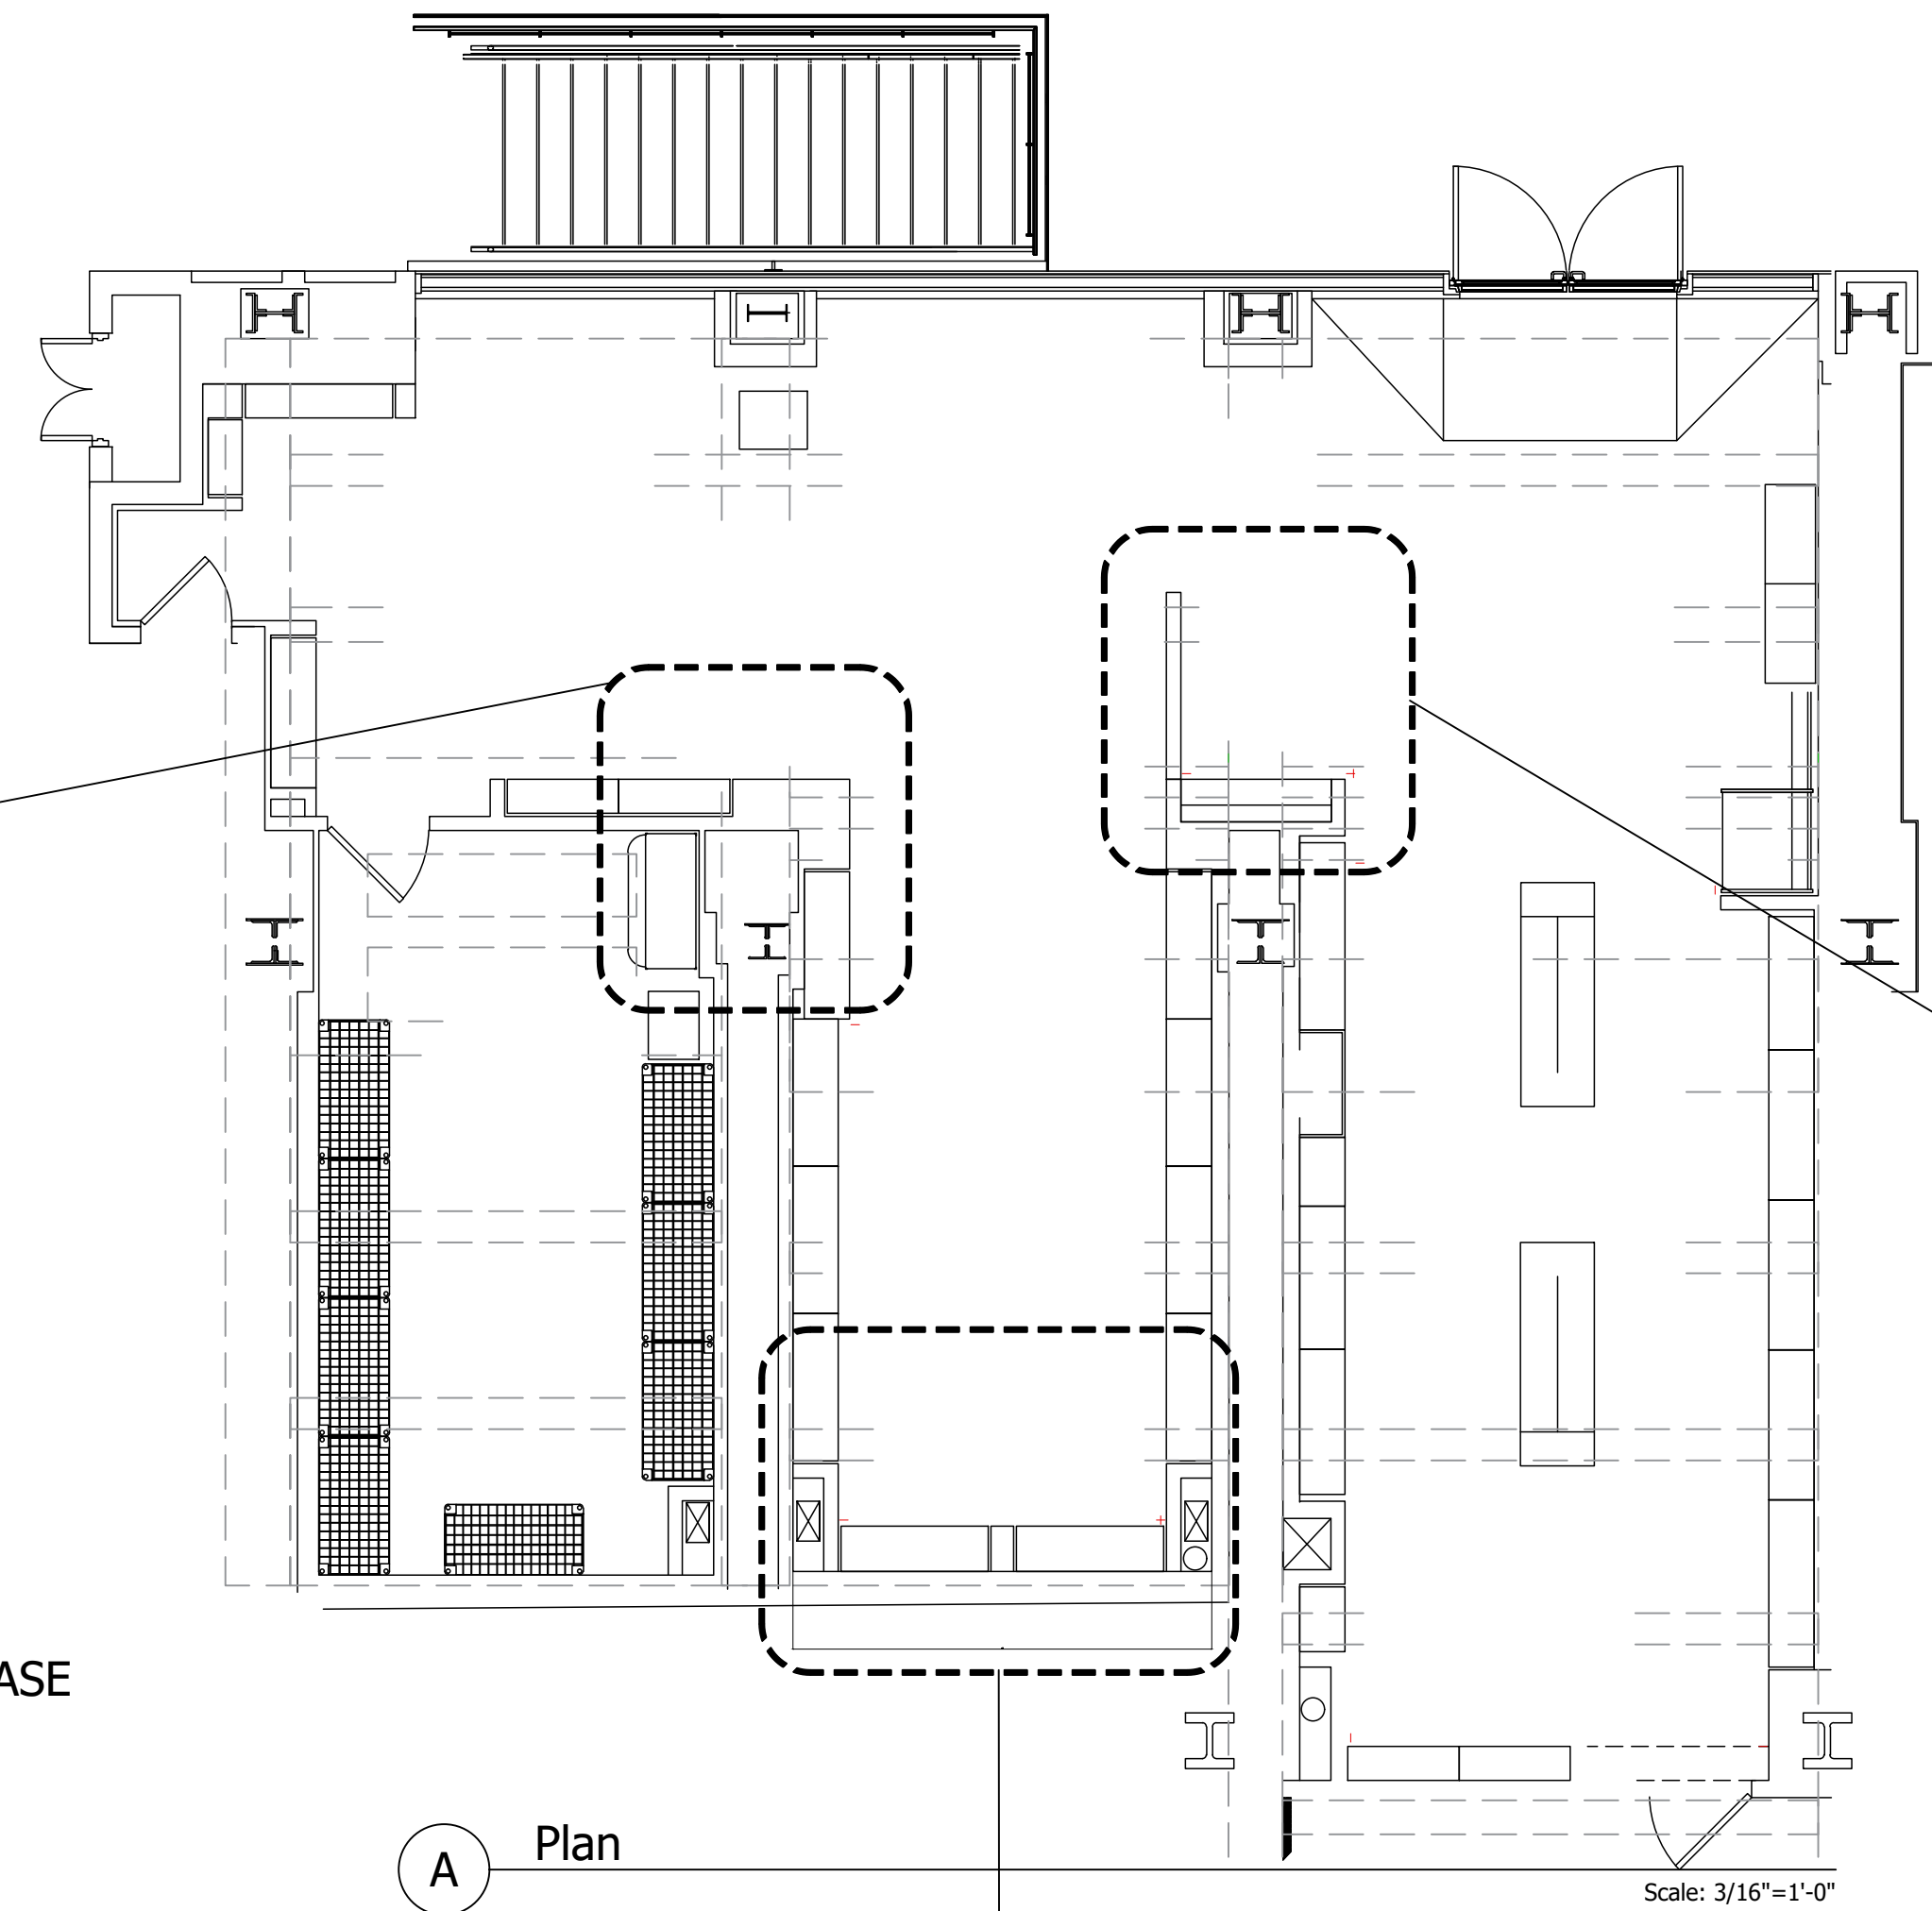

(A) Plan  
 Scale: 3/16"=1'-0"

Furnish & Install  
 black painted RAL 911  
 black gloss chase over counter  
 6" x 6"

20ga 4"x 33" ST.STL. BASE  
 GLUE TO PLYWOOD  
 SATIN #4 FINISH

20ga 4"x 42" ST.STL. BASE  
 GLUE TO PLYWOOD  
 SATIN #4 FINISH


20ga 4"x 8" ST.STL. BASE  
 GLUE TO PLYWOOD  
 SATIN #4 FINISH

20ga 4"x 60" \_ 20ga 4"x 8" \_20ga 4"x 90"  
 ST.STL. BASE GLUE TO PLYWOOD  
 SATIN #4 FINISH

20ga 4"x 20" ST.STL. BASE  
 GLUE TO PLYWOOD  
 SATIN #4 FINISH

20ga 4"x 8" ST.STL. BASE  
 GLUE TO PLYWOOD  
 SATIN #4 FINISH

20ga 4"x 20" ST.STL. BASE  
 GLUE TO PLYWOOD  
 SATIN #4 FINISH

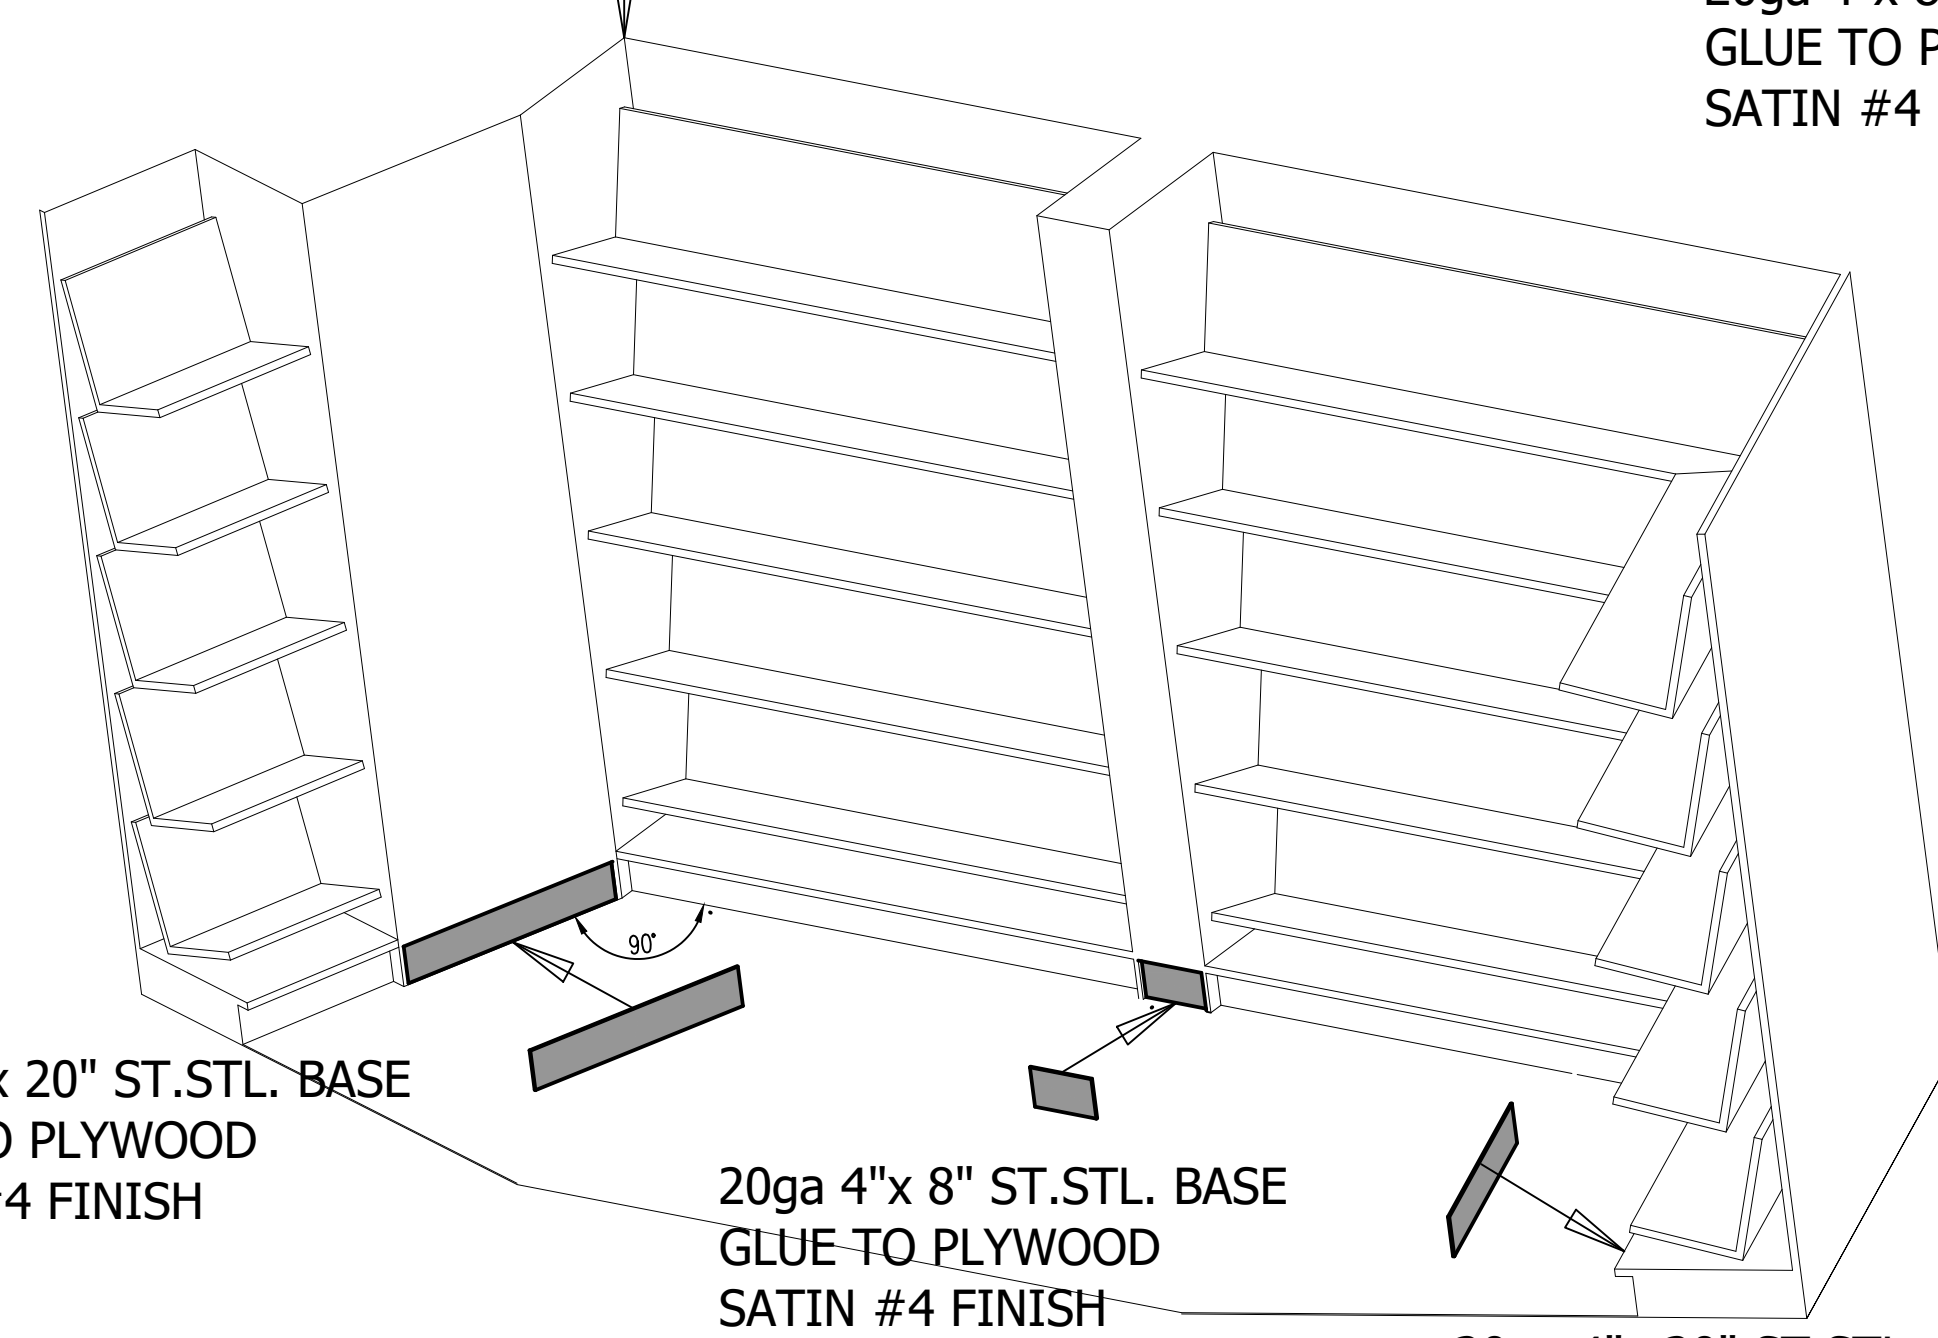

Director: G. Vesera Vespa (Vespa) | GFC Ornamental Metal and Glass | 23631 - 231157 | Gotham News | 12-03-23 | Date: 04 Dec 2023 09:25 - By: esep